


Transbay Terminal Building
425 Mission Street San Francisco CA 94105

Prepared for
Transbay Joint Powers Authority
201 Mission St. Ste 1960 San Francisco CA 94105

Contract No: TJPA 04-03-PMPC-000

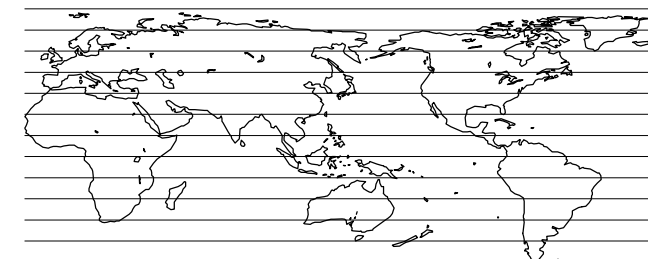

HELLMUTH, OBATA + KASSABAUM, INC.



ARCHITECTURE, ENGINEERING, PLANNING,
INTERIORS, GRAPHICS, CONSULTING


One Bush Street, Suite 200, San Francisco, CA, 94104
Voice: 415 | 243 - 0555
Fax: 415 | 882 - 7763
Internet: <http://www.hok.com>

All reproduction & intellectual property rights reserved © 2005
In association with:



100 California Street, St. 500
San Francisco, CA 94111
Tel: 415-777-0188
Fax: 415-777-3023

M:\04-04046-00\1-E-Cad\Transbay Terminal\Sheets\A110 AC TRANSIT LEVEL LAYOUT PLAN.dwg Aug 04, 2005 11:35am dbdml.makvey

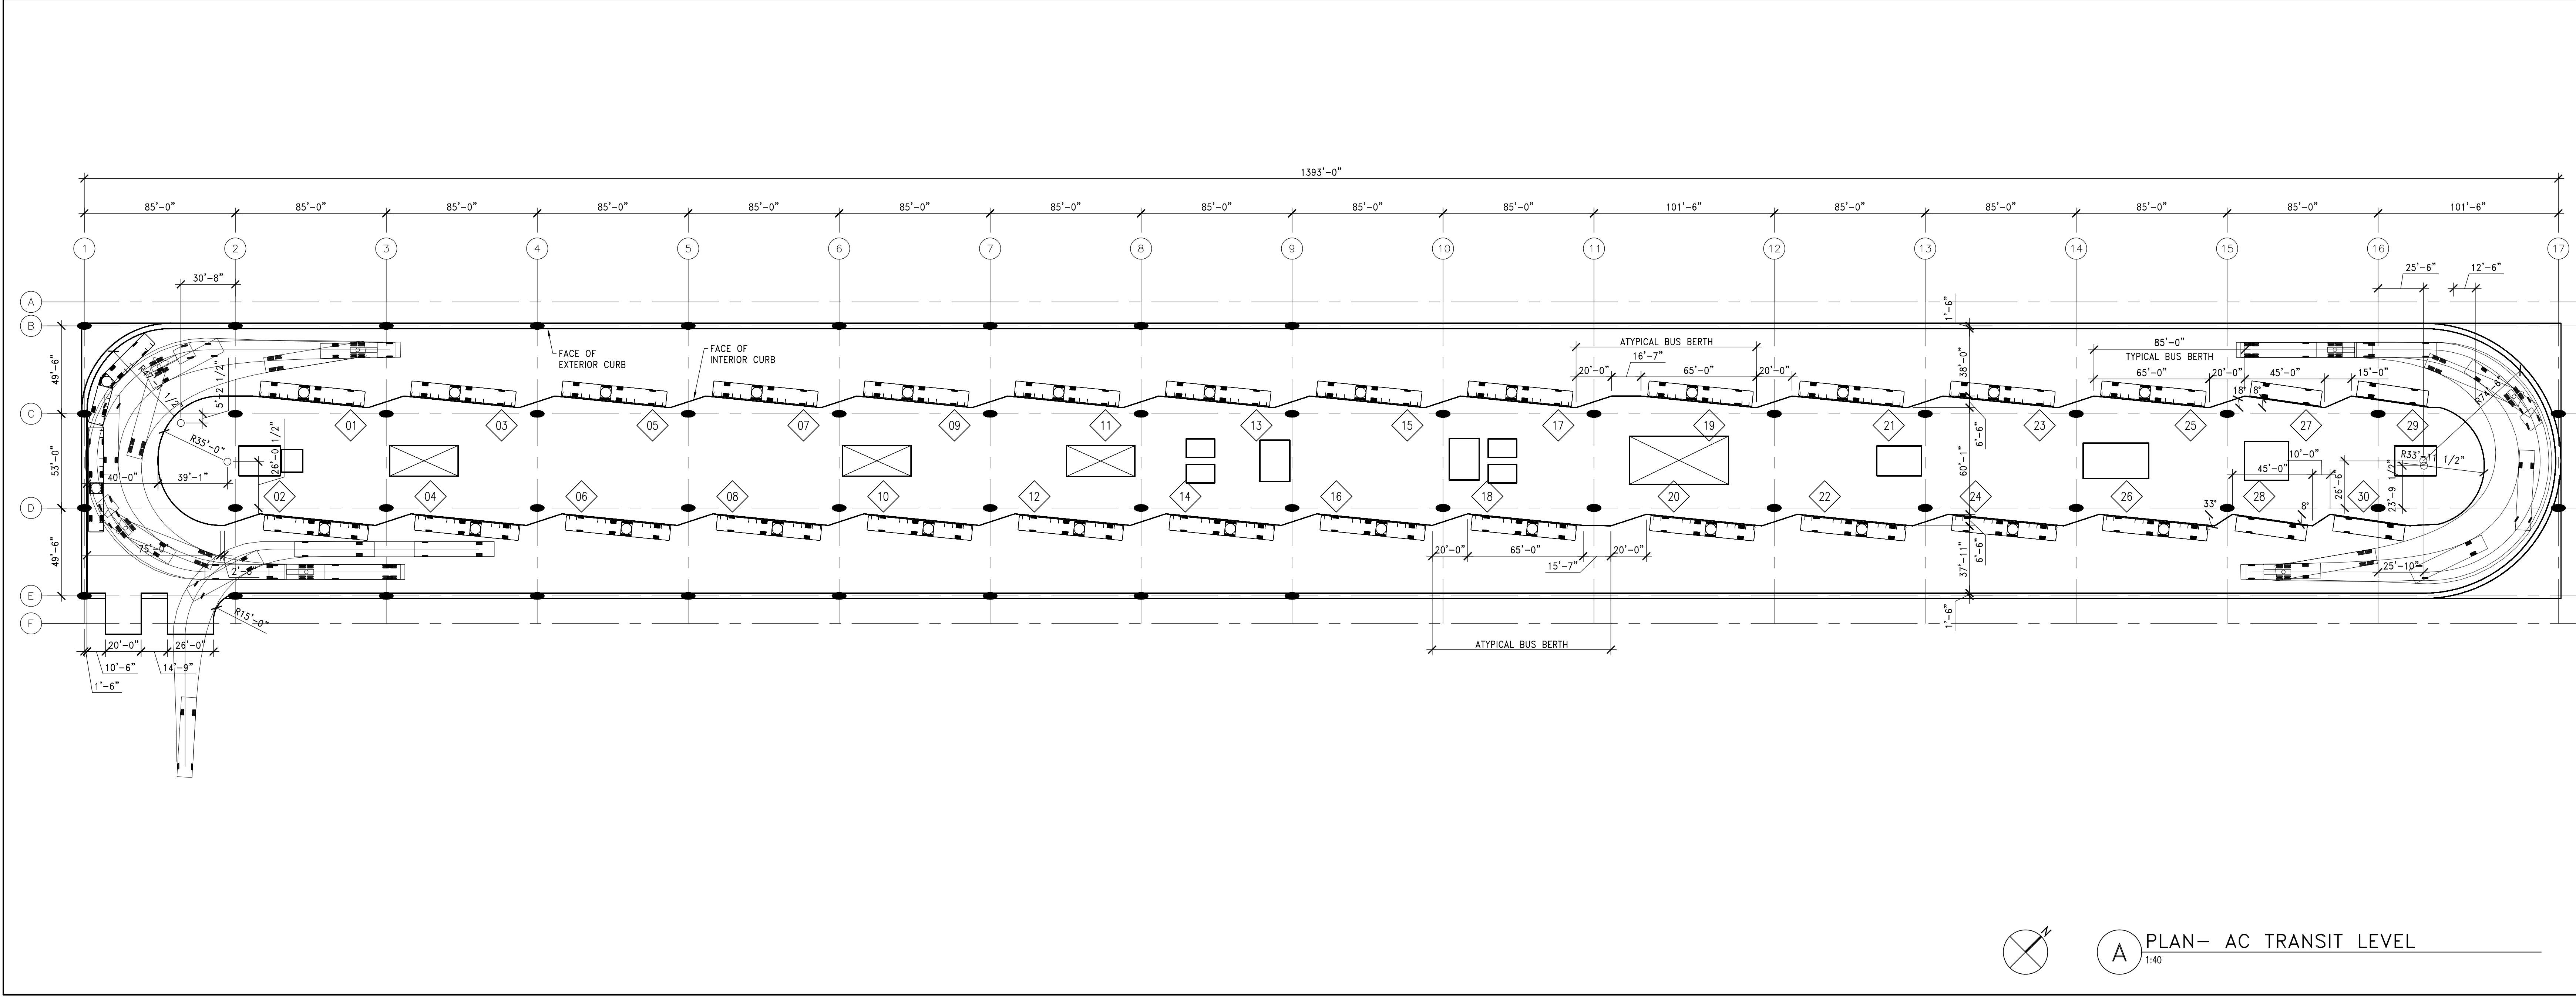

No.	Issue Description	Date
-	ISSUE FOR SURVEY	07/27/2005
-	REV PER TURNING RADII	08/04/2005

Drawn by: INT.LAST NM/Reviewed by: INT.LAST NM

Project No: 04-04046-00

A110 AC TRANSIT LEVEL LAYOUT PLAN.dwg

**AC TRANSIT LEVEL
FLOOR PLAN
SURVEYOR LAYOUT**

Original drawing is 30" x 42". Scale entries accordingly if reduced.



A PLAN- AC TRANSIT LEVEL
1:40