


C:\DOCUMENTS\1\p0043080\LOCALS\1\Temp\AcPublish\_6016\OAK-11 thru OAK-40.dwg 01-03-2012 12:03 PM BY: p0043080



REV	DATE	DESCRIPTION


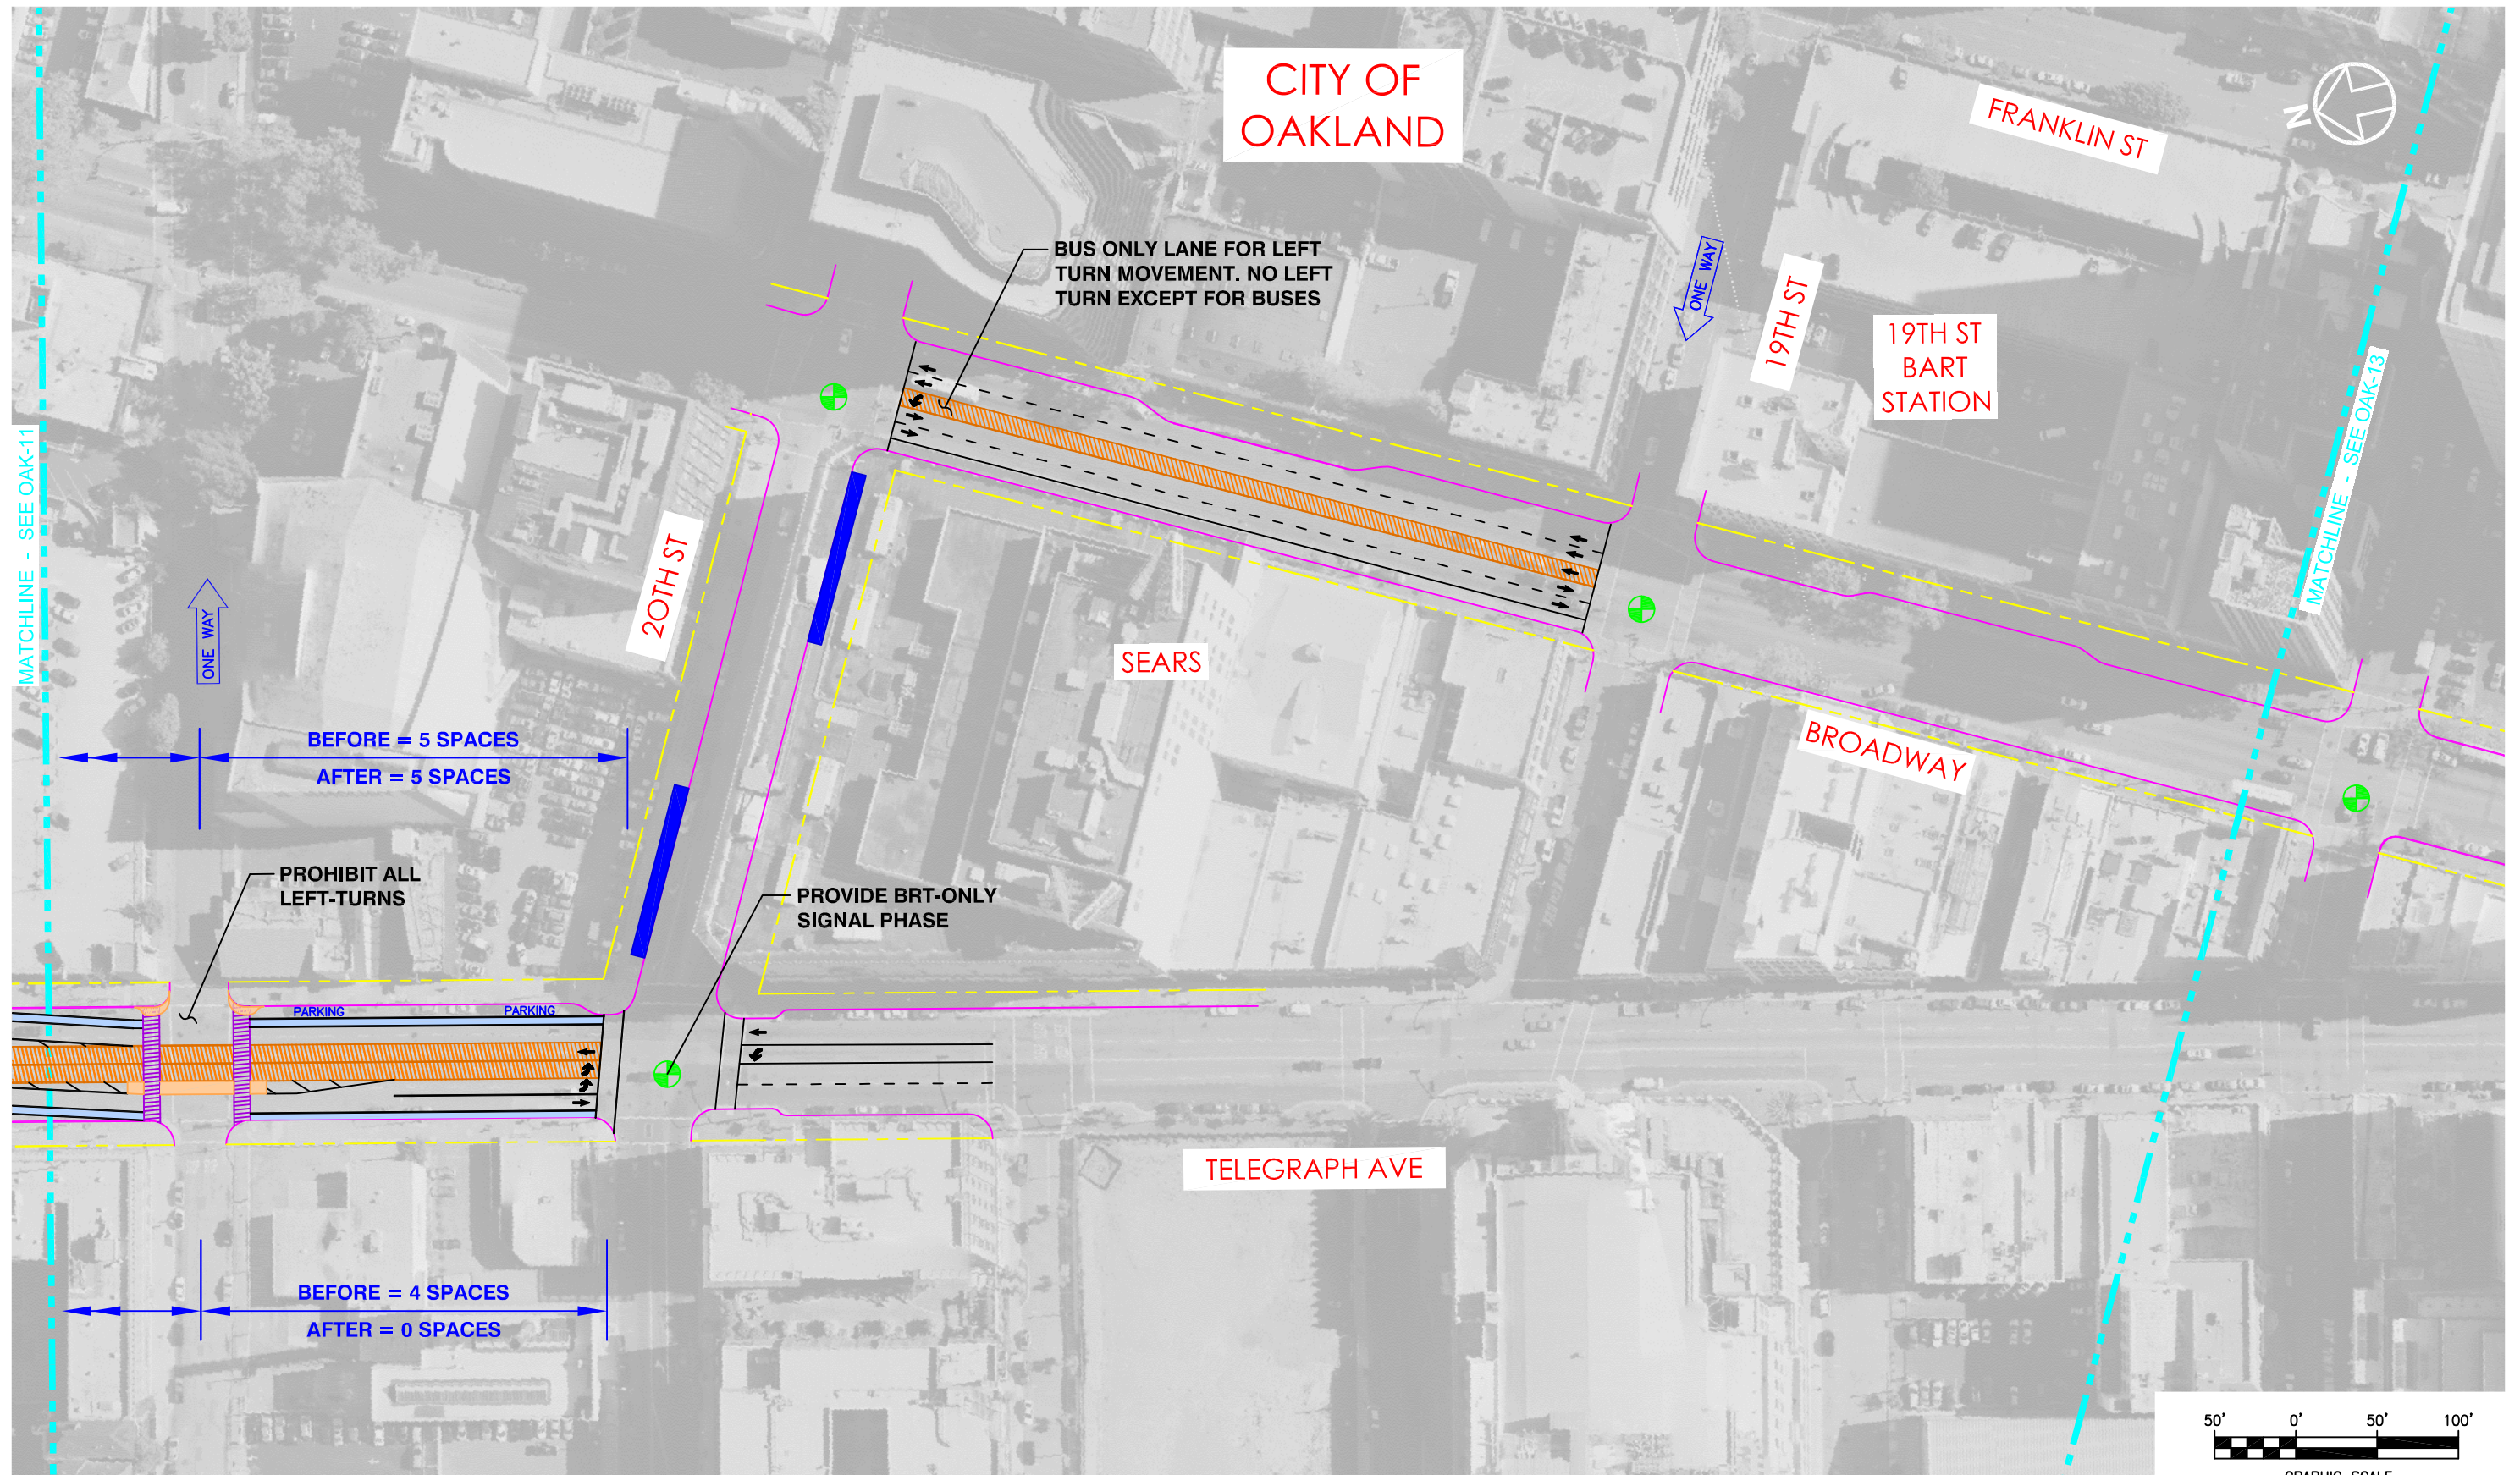


EAST BAY BRT - CONCEPT DESIGN  
PLAN  
DOWNTOWN OAKLAND - GRAND AVENUE TO 1ST AVENUE

DWG NO  
OAK-12  
SHEET NO



C:\DOCUMENTS\1\p0043080\LOCALS\1\Temp\AcPublish\_6016\OAK-11 thru OAK-40.dwg 01-03-2012 12:03 PM BY: p0043080

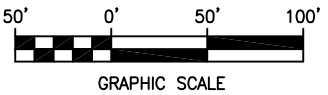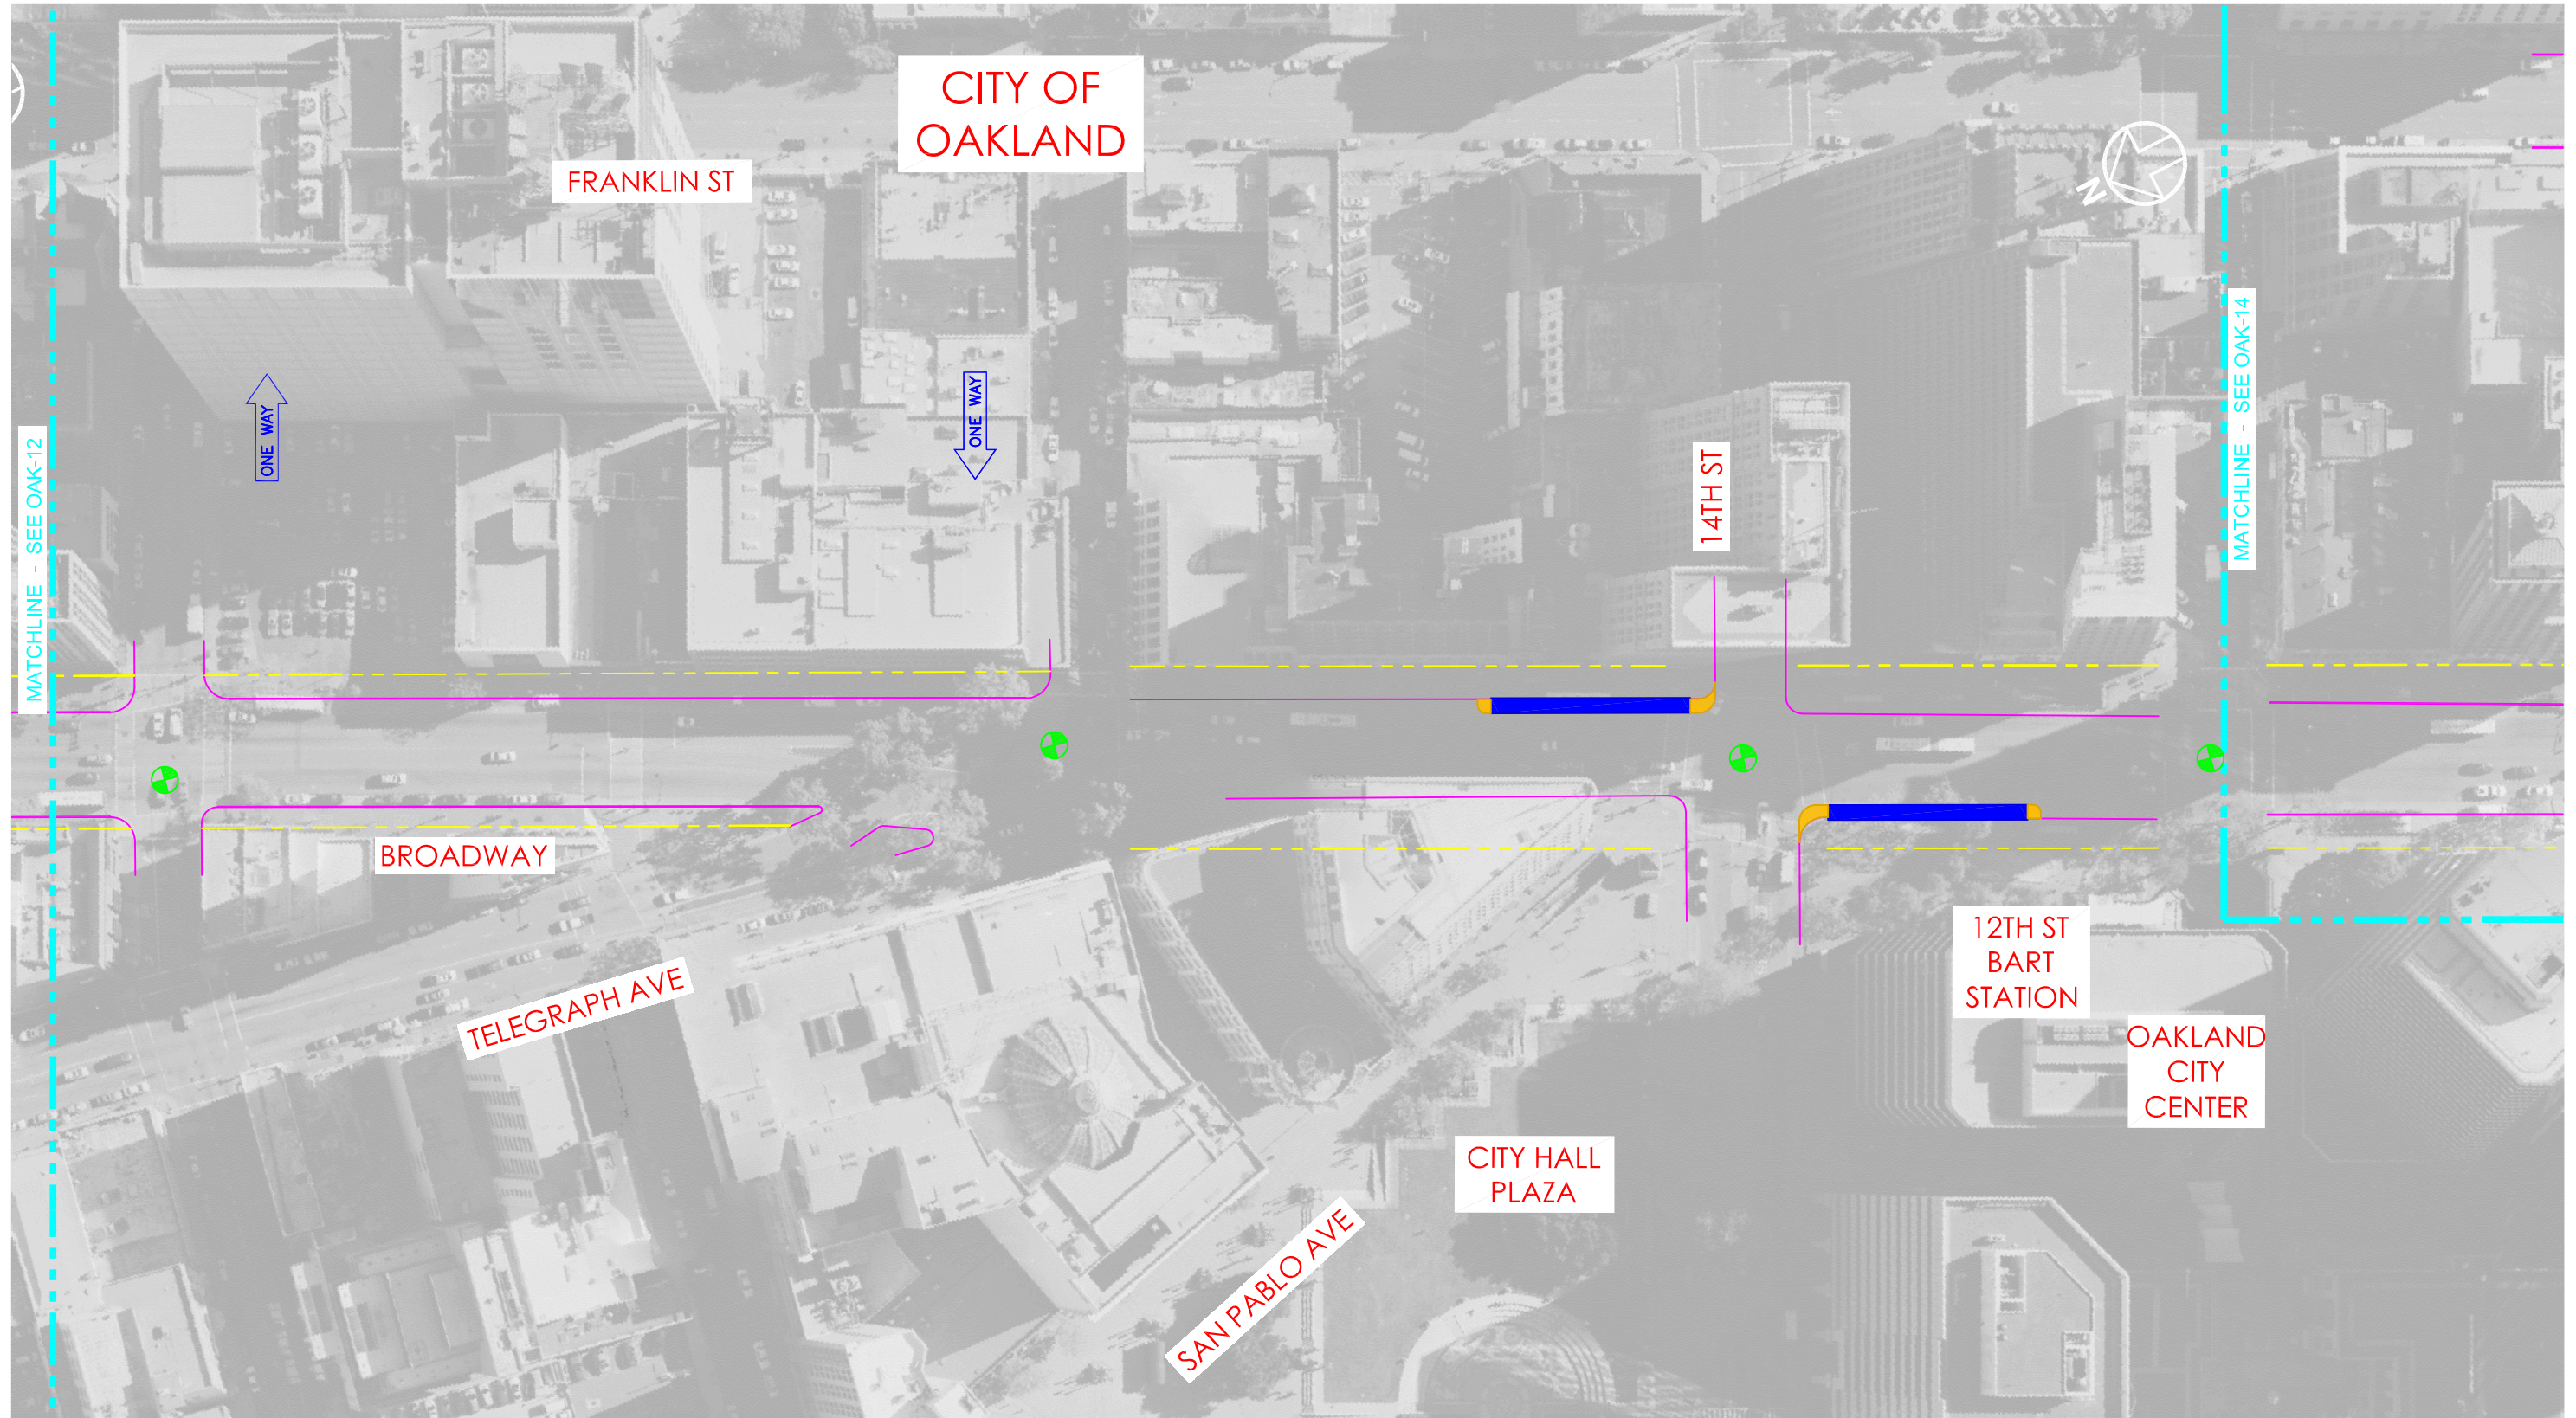


REV	DATE	DESCRIPTION



EAST BAY BRT - CONCEPT DESIGN  
PLAN  
DOWNTOWN OAKLAND - GRAND AVENUE TO 1ST AVENUE

DWG NO  
OAK-13  
SHEET NO



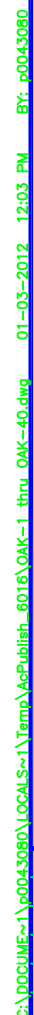


REV	DATE	DESCRIPTION




EAST BAY BRT - CONCEPT DESIGN  
PLAN  
DOWNTOWN OAKLAND - GRAND AVENUE TO 1ST AVENUE

OAK-14




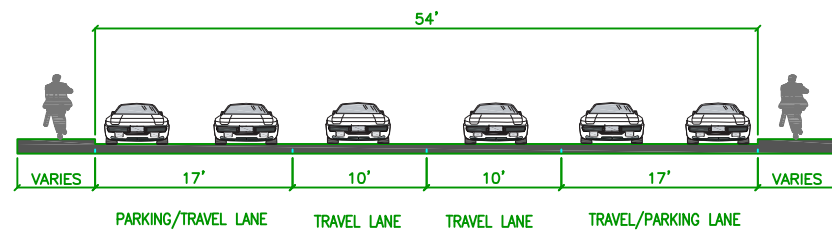



12TH STREET  
EXISTING

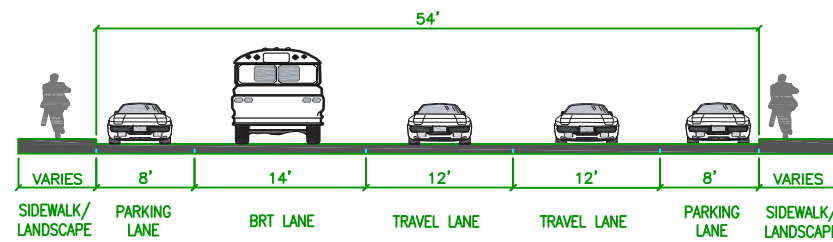

12TH STREET  
BROADWAY TO FALLON STREET

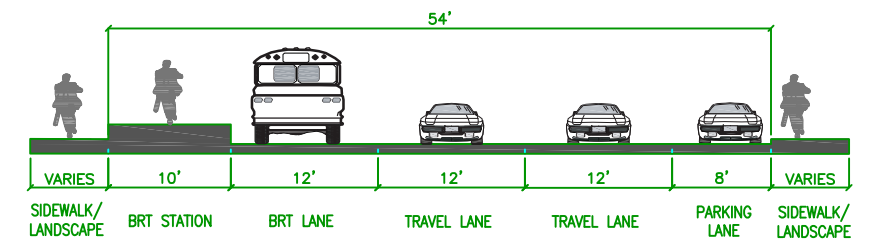

12TH STREET  
AT MADISON STREET STATION

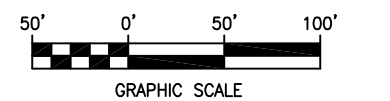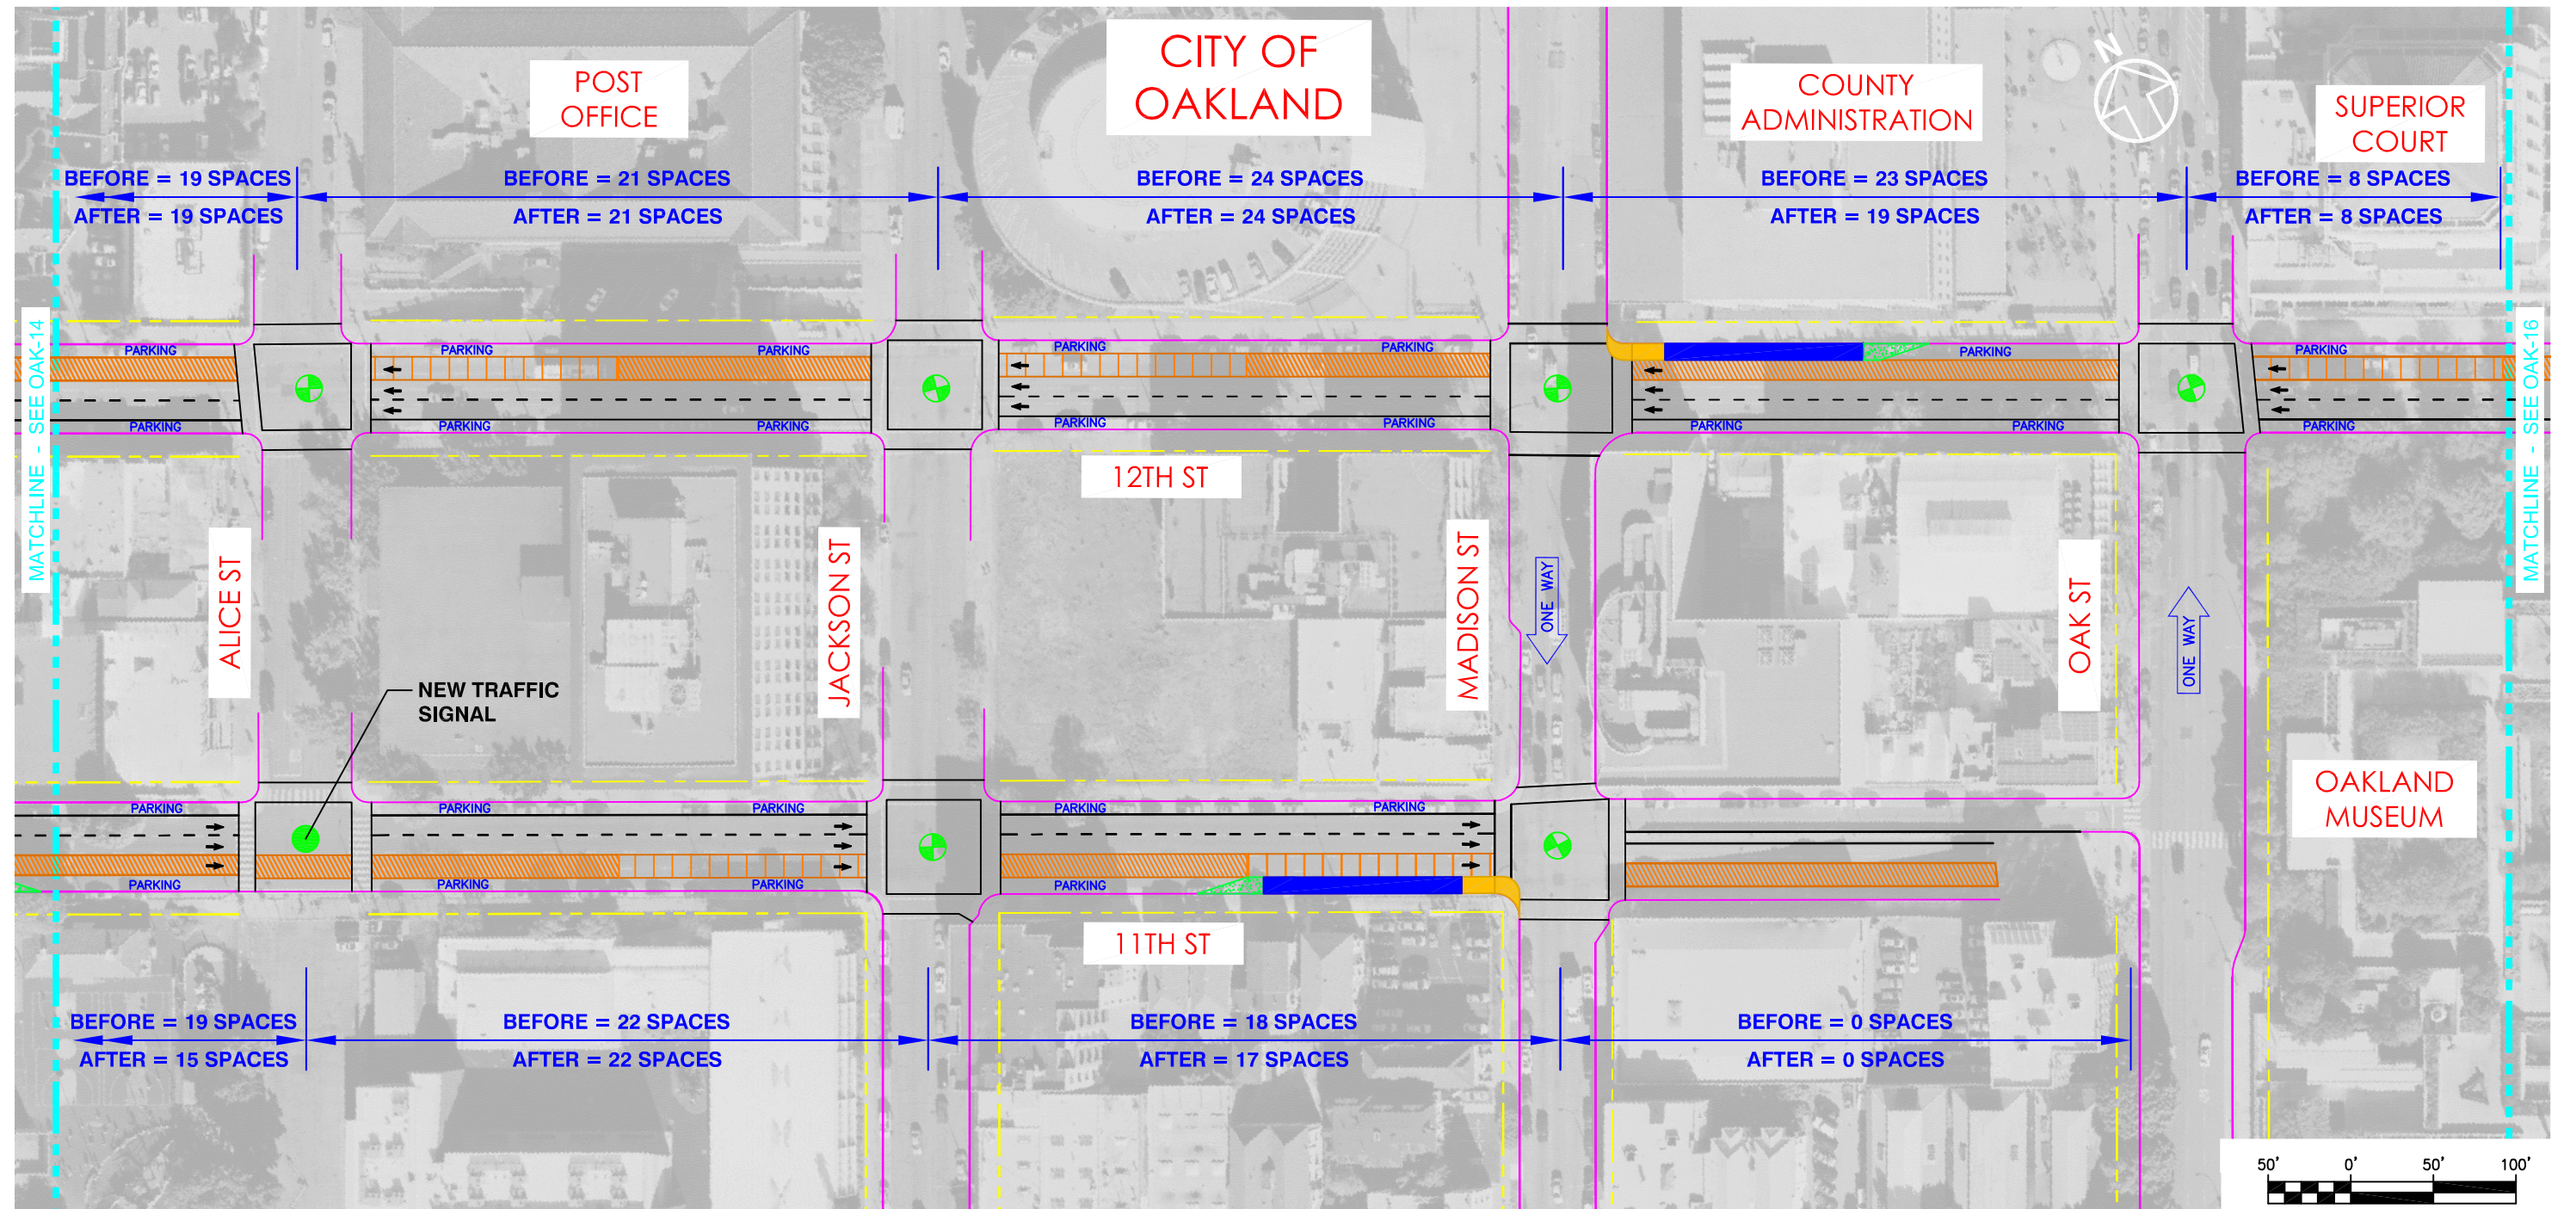

C:\DOCUMENTS\p0043080\LOCALS\1\Temp\AcPublish\_6016\OAK-1 thru OAK-40.dwg 01-03-2012 12:03 PM BY: p0043080

REV	DATE	DESCRIPTION





EAST BAY BRT - CONCEPT DESIGN  
PLAN  
DOWNTOWN OAKLAND - GRAND AVENUE TO 1ST AVENUE

DWG NO  
OAK-15  
SHEET NO



C:\DOCUMENTS\1\p0043080\LOCALS\1\Temp\AcPublish\_6016\OAK-1 thru OAK-40.dwg 01-03-2012 12:03 PM BY: p0043080

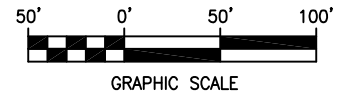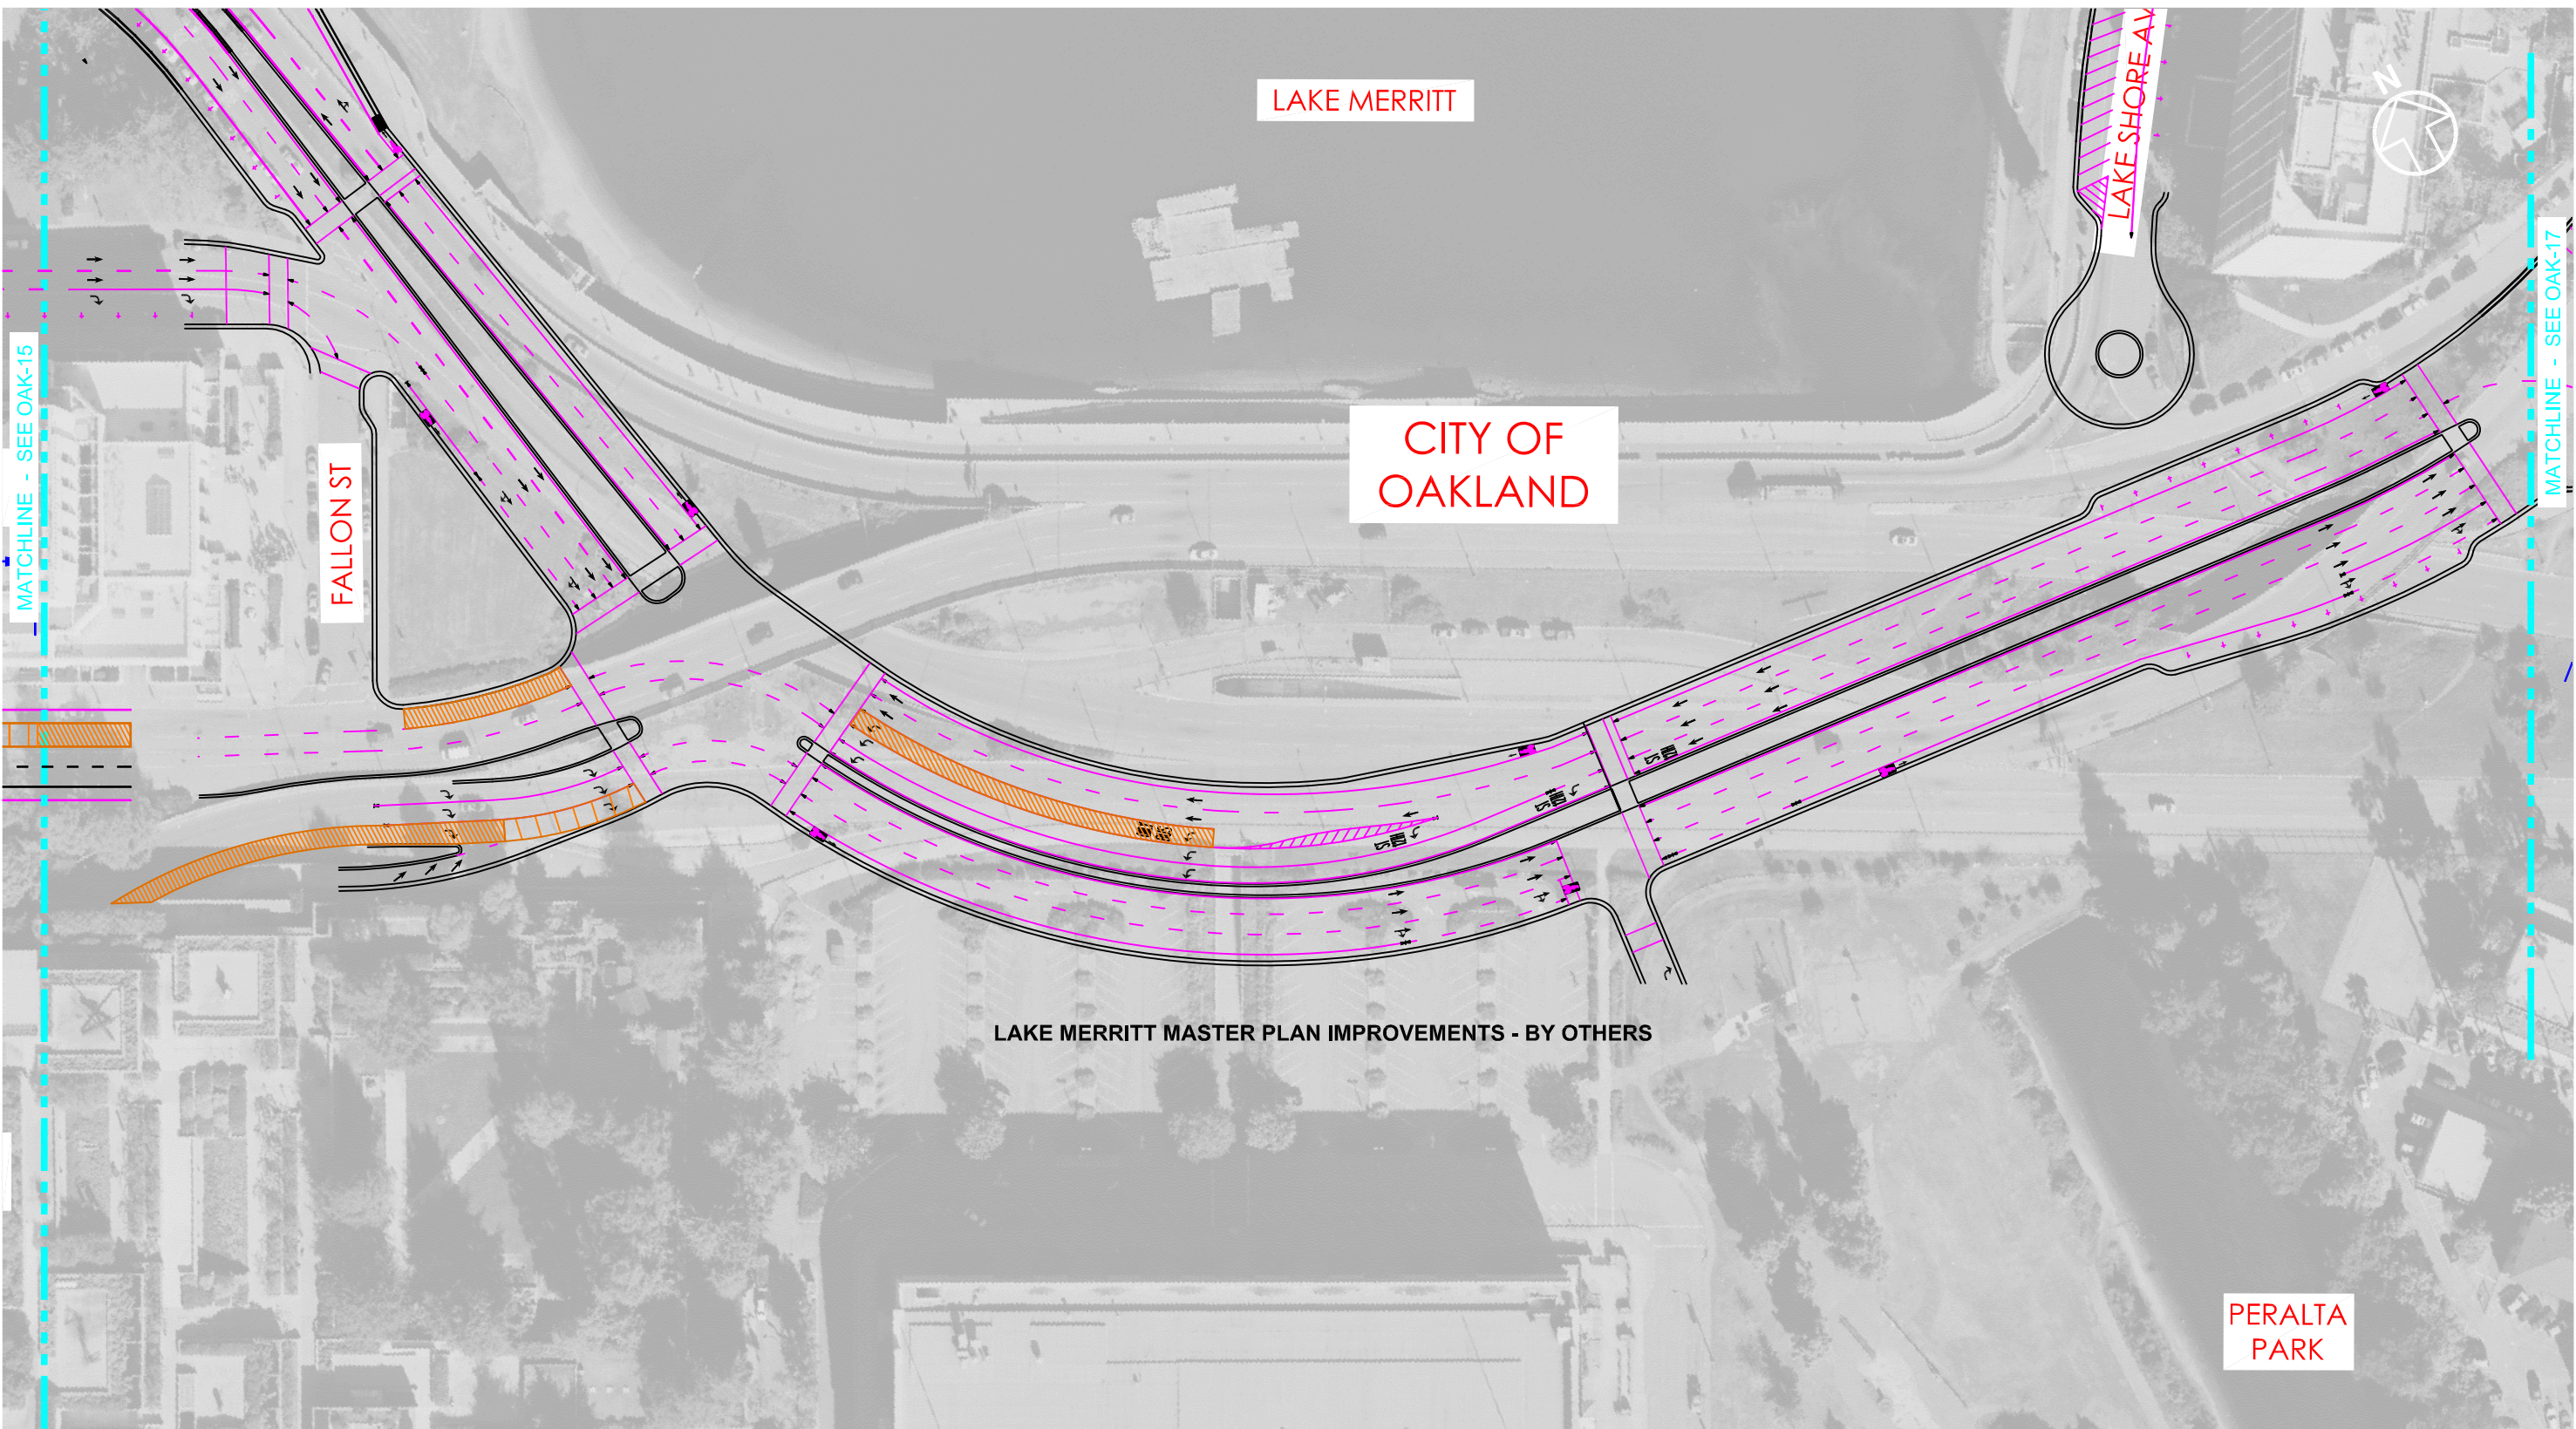


REV	DATE	DESCRIPTION




EAST BAY BRT - CONCEPT DESIGN  
PLAN  
1ST AVENUE TO 23RD AVENUE

DWG NO  
OAK-16  
SHEET NO




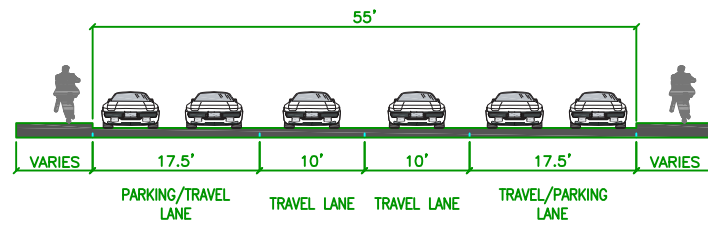


**INTERNATIONAL BLVD  
EXISTING**

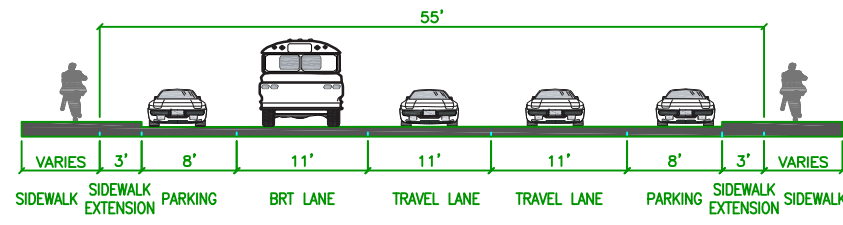

**INTERNATIONAL BLVD  
2ND AVE TO 13TH AVE**

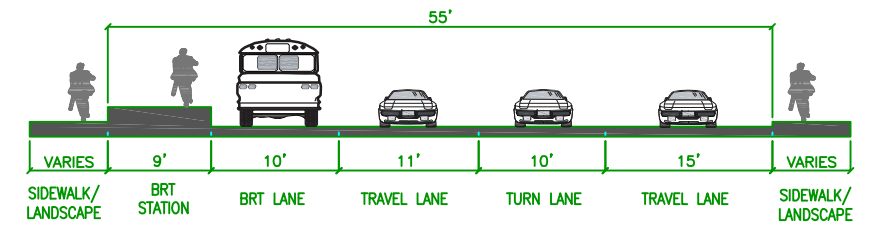

**INTERNATIONAL BLVD  
AT 5TH AVE STATION**

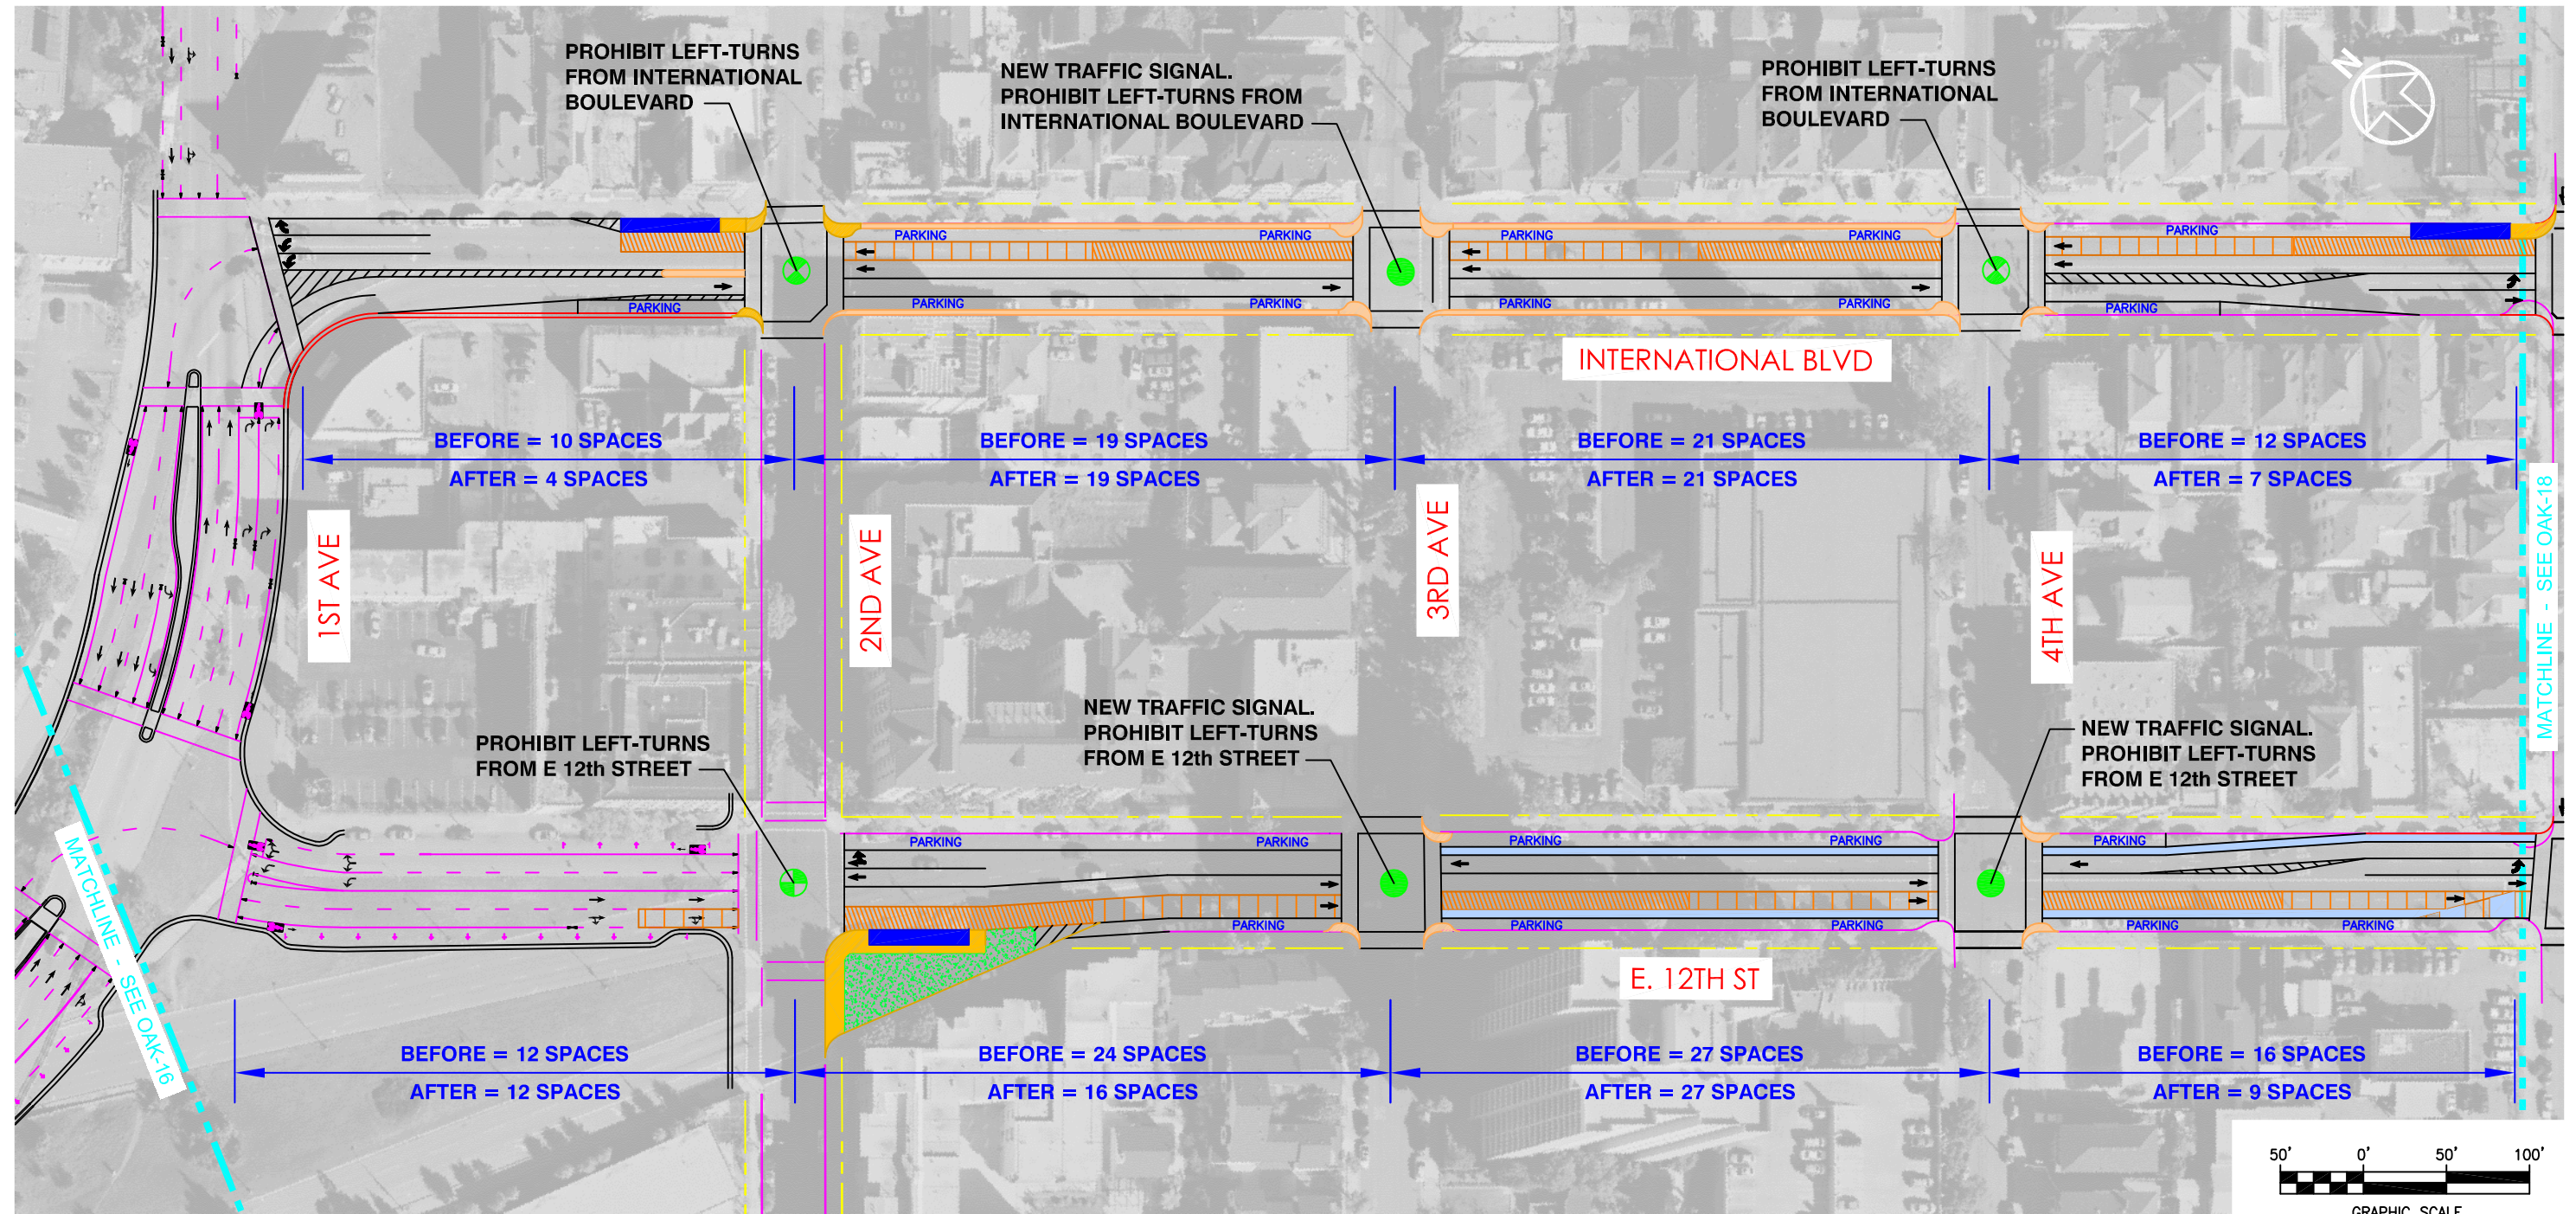

C:\DOCUMENTS\1\p0043080\LOCALS\1\Temp\AcPublish\_6016\OAK-1 thru OAK-40.dwg 01-03-2012 12:04 PM BY: p0043080


REV	DATE	DESCRIPTION




EAST BAY BRT - CONCEPT DESIGN  
PLAN  
1ST AVENUE TO 23RD AVENUE

DWG NO  
OAK-17  
SHEET NO




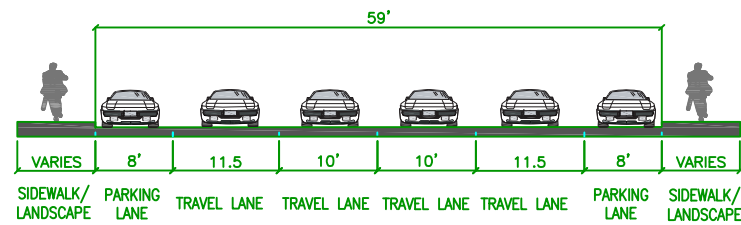


**EAST 12TH STREET  
EXISTING**

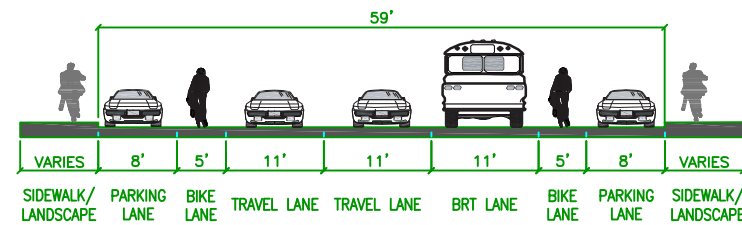

**EAST 12TH STREET  
2ND AVE TO 13TH AVE**

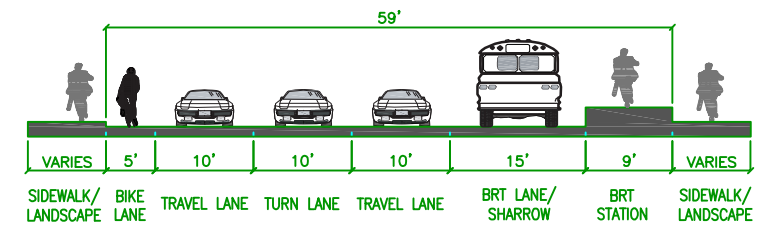

**EAST 12TH STREET  
AT 5TH AVE STATION**

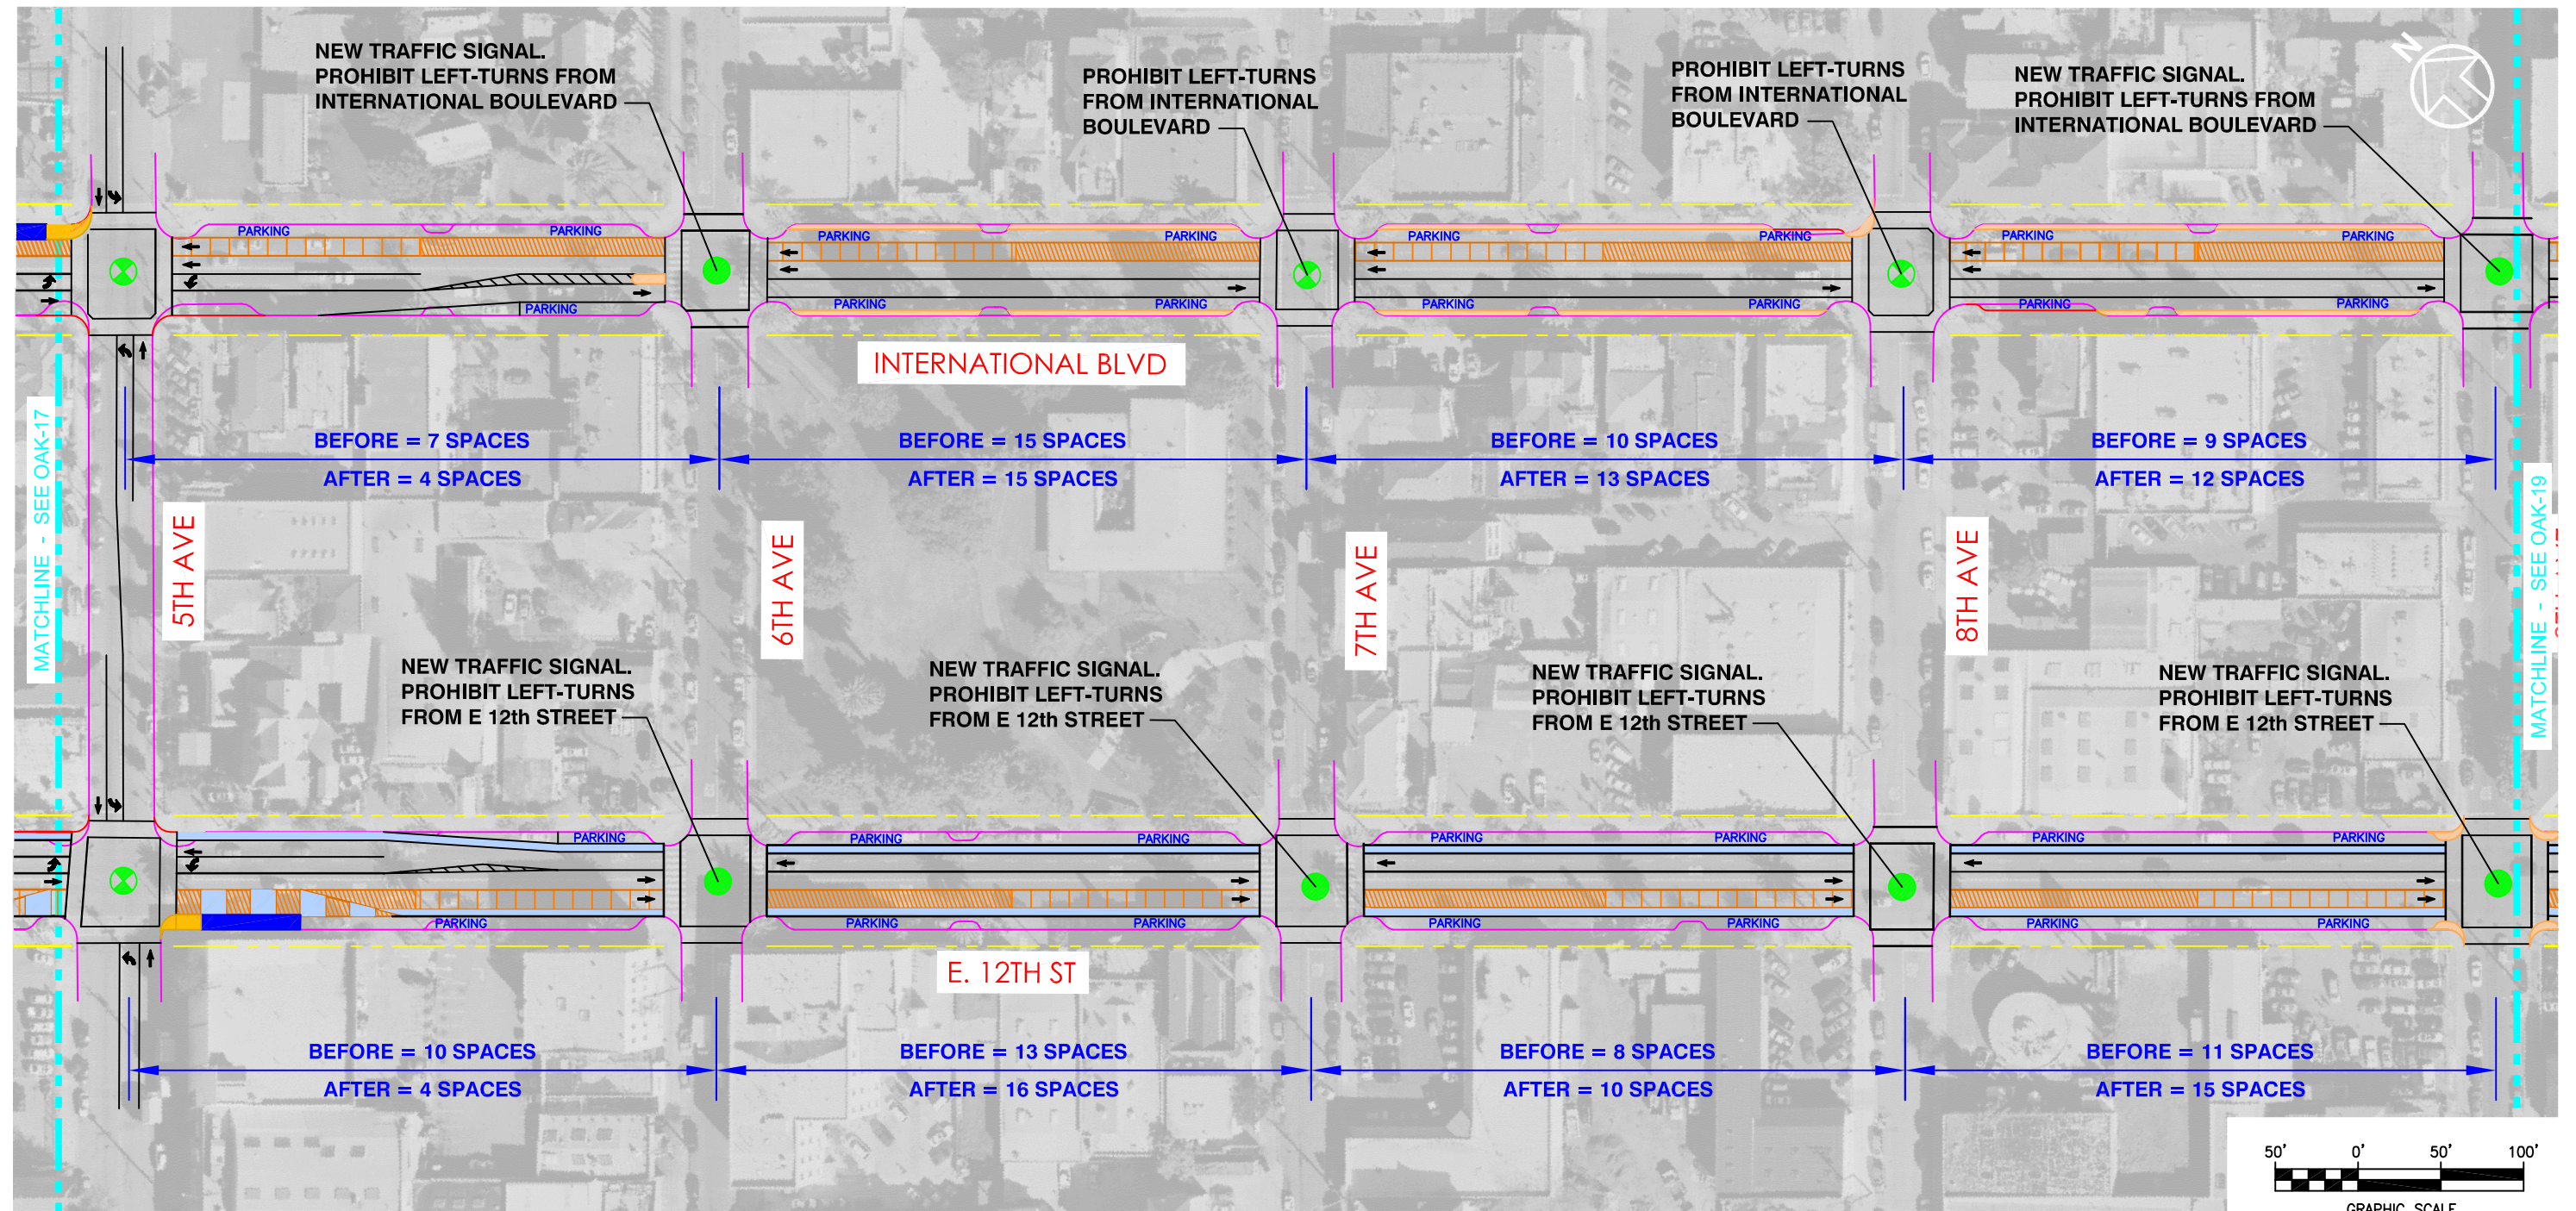

C:\DOCUMENTS\1\p0043080\LOCALS\1\Temp\AcPublish\_6016\OAK-1 thru OAK-40.dwg 01-03-2012 12:04 PM BY: p0043080


REV	DATE	DESCRIPTION




**EAST BAY BRT - CONCEPT DESIGN  
PLAN  
1ST AVENUE TO 23RD AVENUE**

DWG NO  
**OAK-18**  
SHEET NO




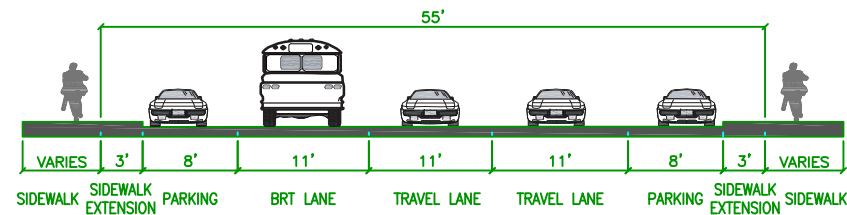


**INTERNATIONAL BLVD  
2ND AVE TO 13TH AVE**

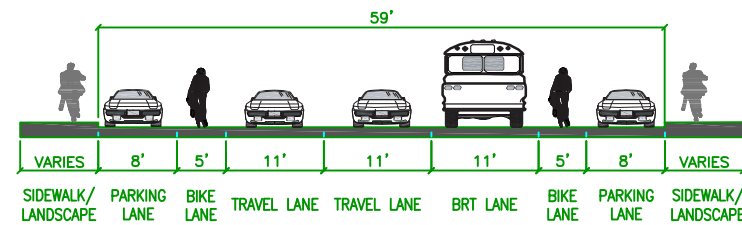

**EAST 12TH STREET  
2ND AVE TO 13TH AVE**

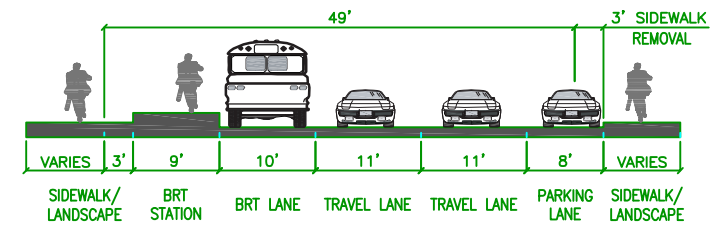

**INTERNATIONAL BLVD  
AT 10TH AVE STATION**

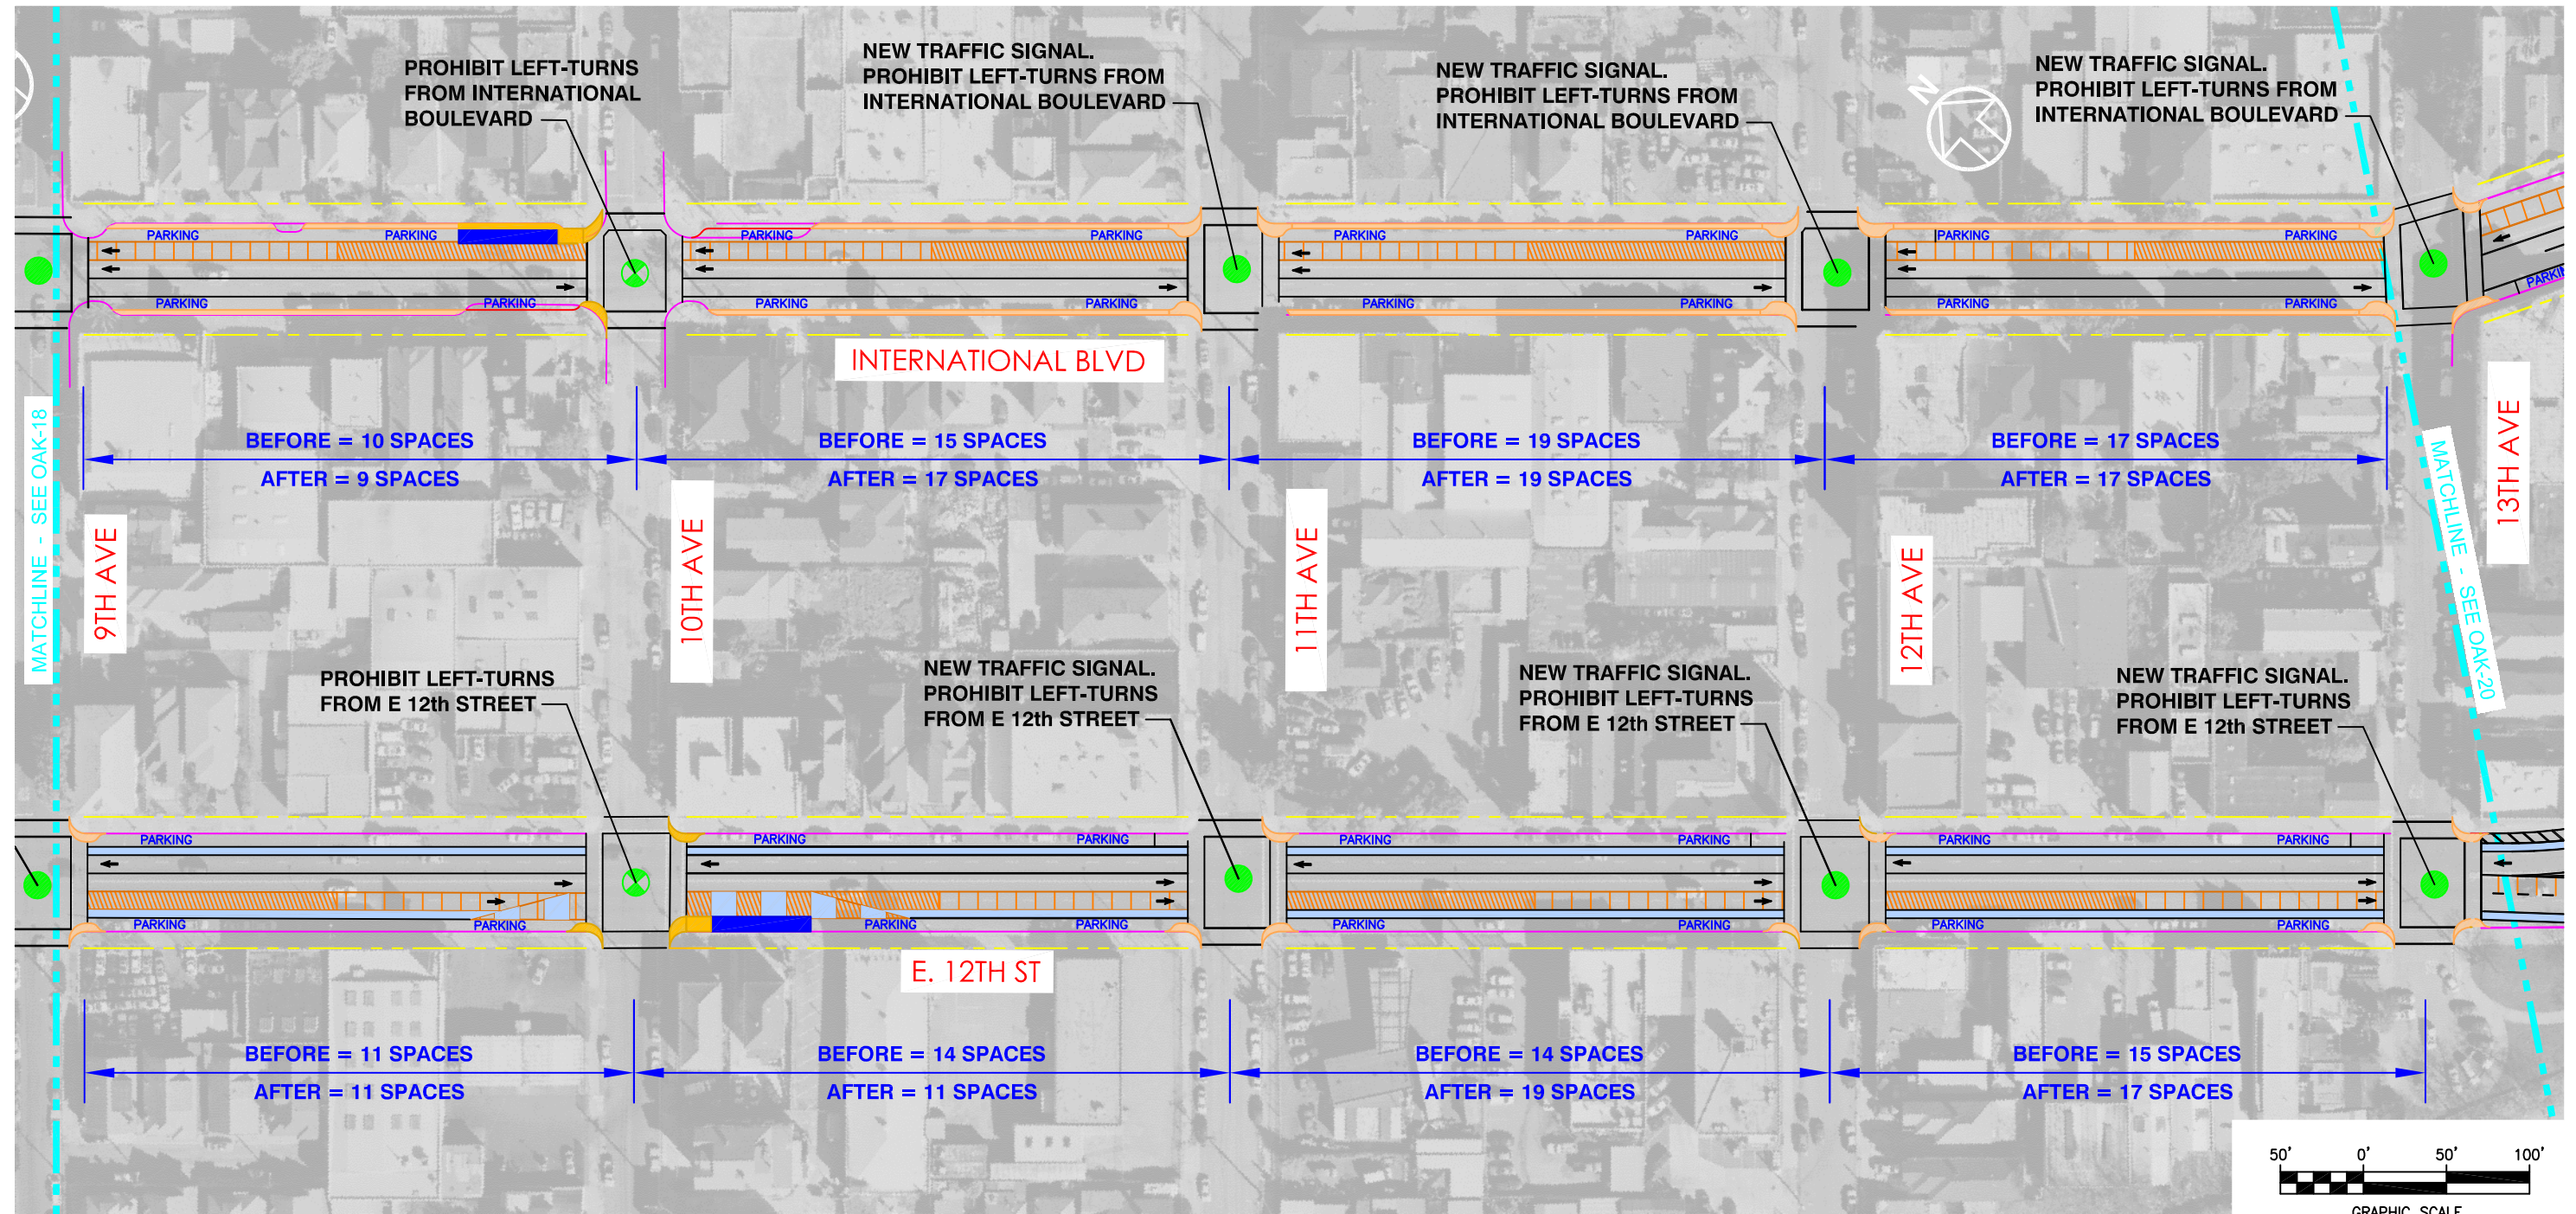

C:\DOCUMENTS\1\p0043080\LOCALS\1\Temp\AcPublish\_6016\OAK-1 thru OAK-40.dwg 01-03-2012 12:04 PM BY: p0043080


REV	DATE	DESCRIPTION




**EAST BAY BRT - CONCEPT DESIGN  
PLAN  
1ST AVENUE TO 23RD AVENUE**

DWG NO  
**OAK-19**  
SHEET NO




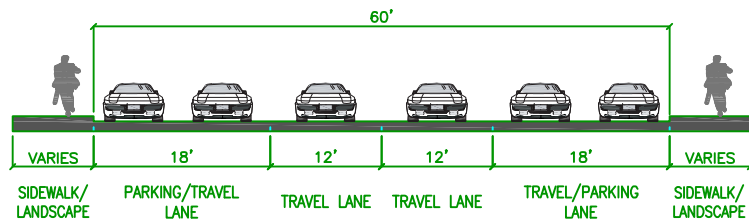



INTERNATIONAL BLVD  
EXISTING

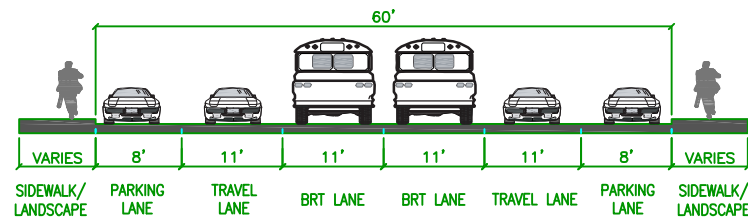


INTERNATIONAL BLVD  
13TH AVE TO 27TH AVE

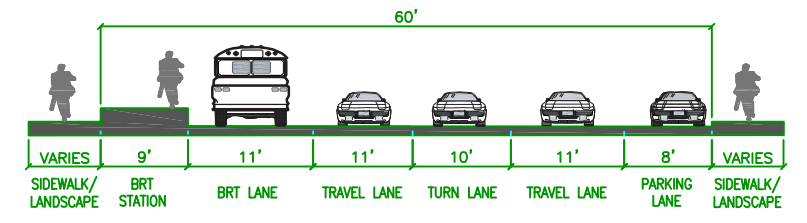

INTERNATIONAL BLVD  
AT 14TH AVE STATION

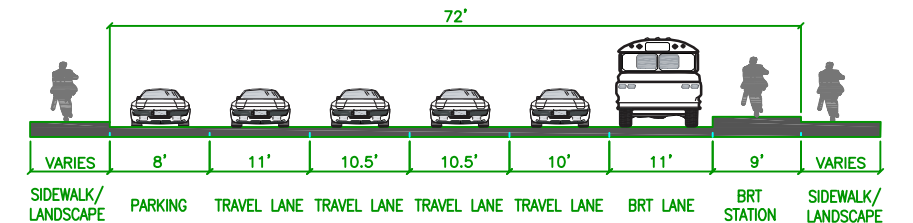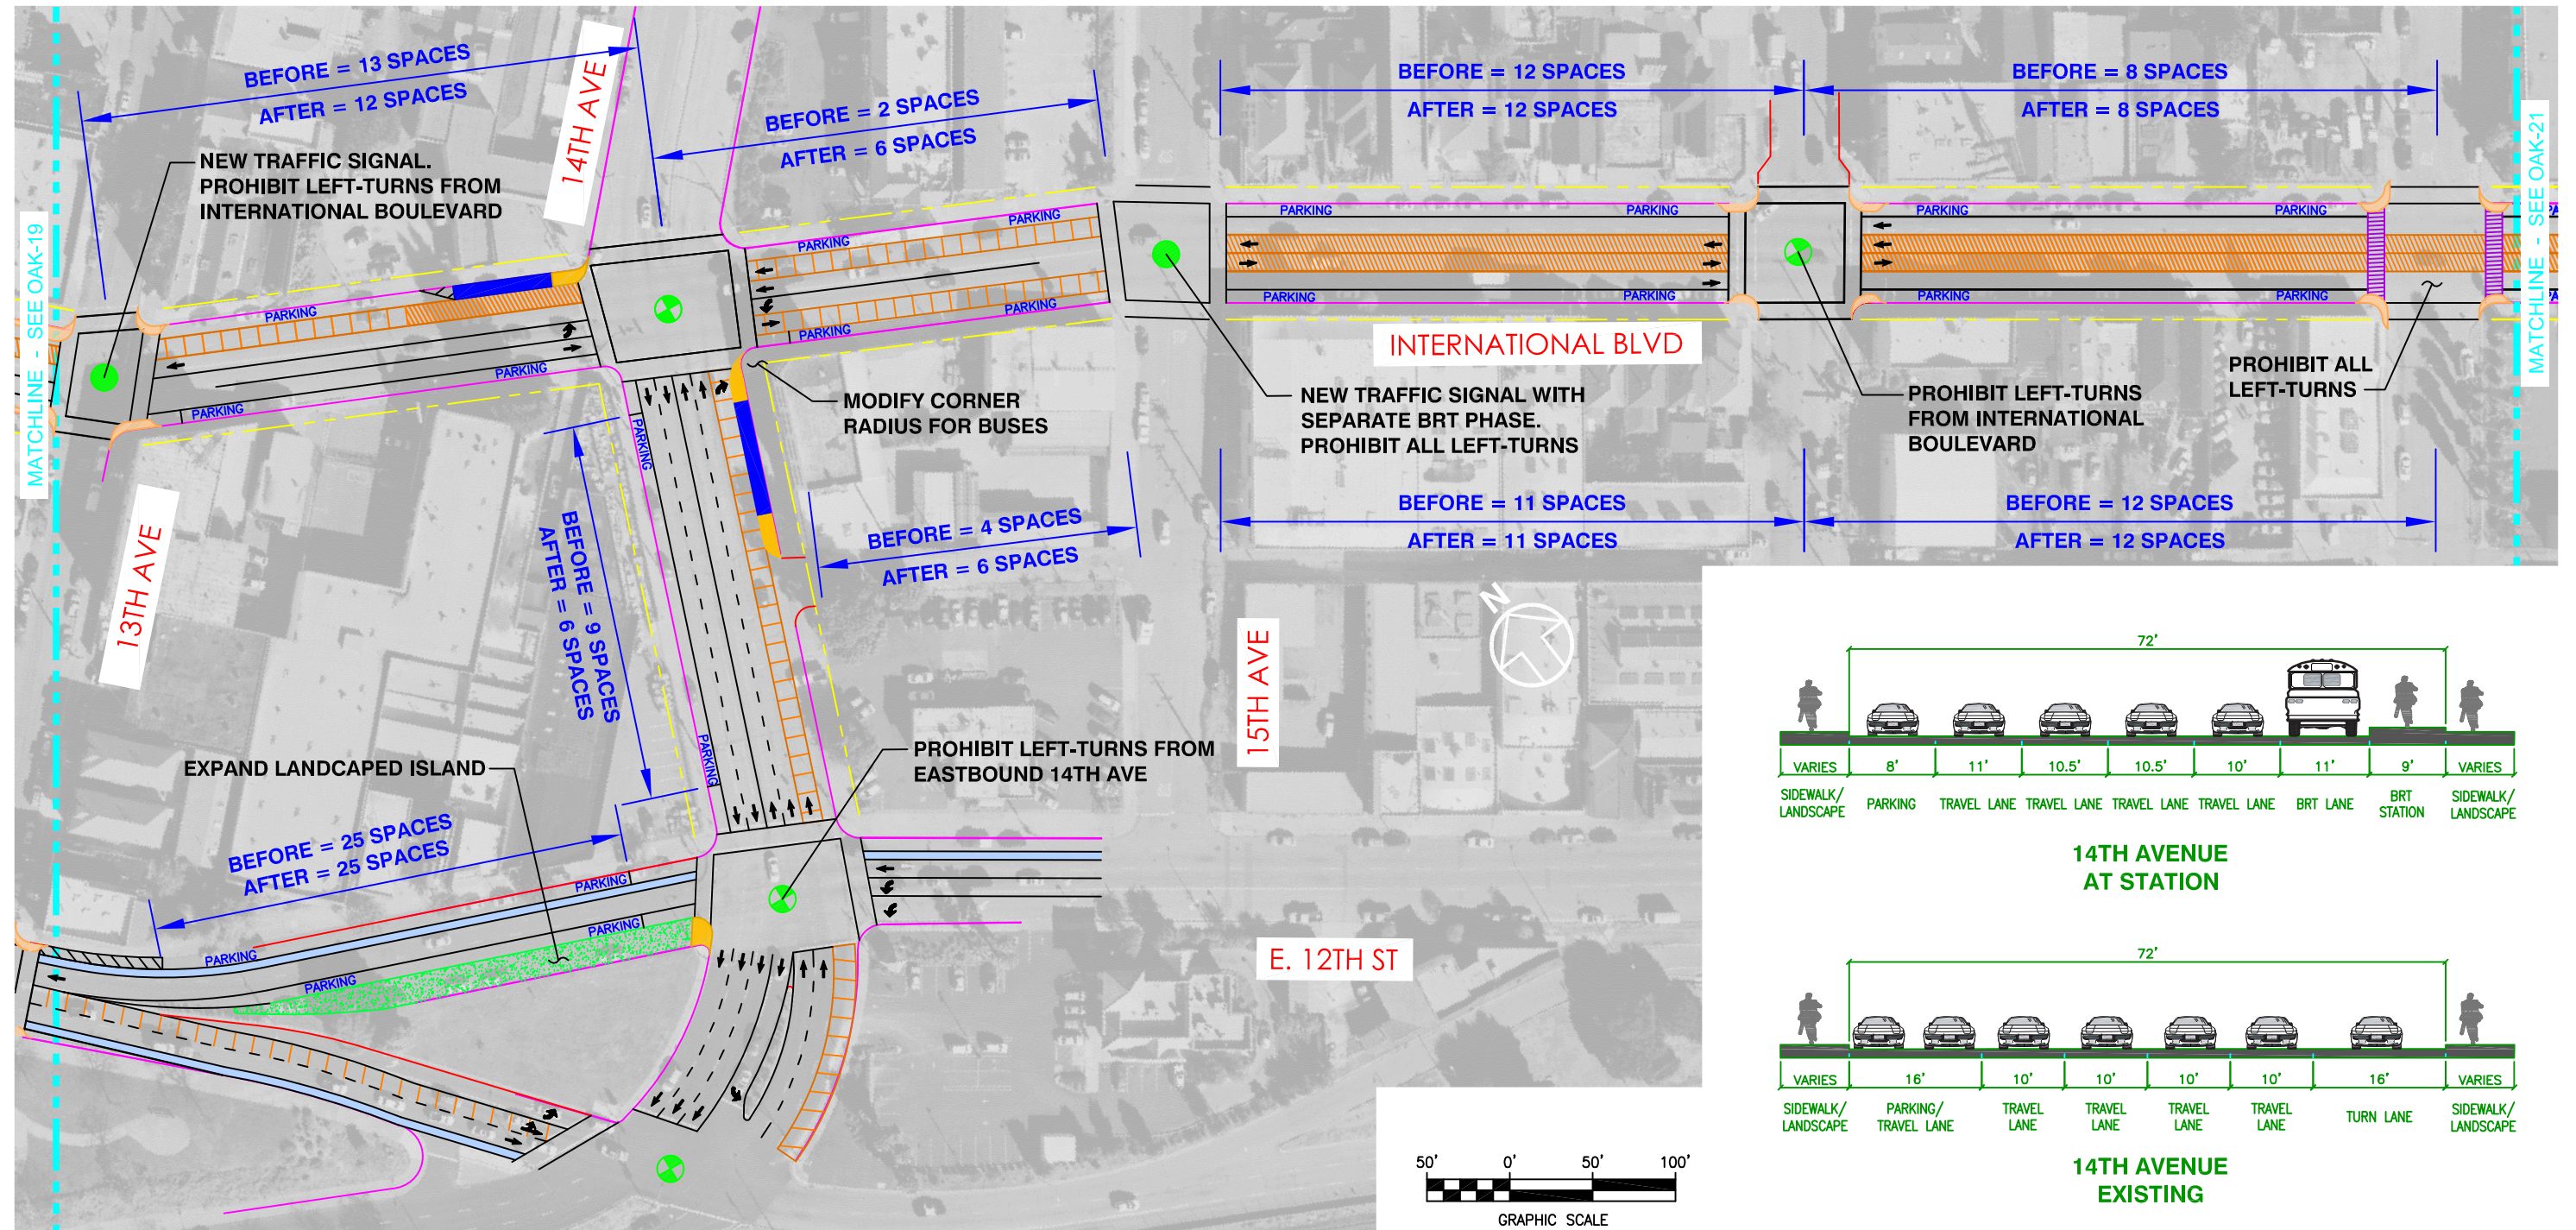

14TH AVENUE  
AT STATION

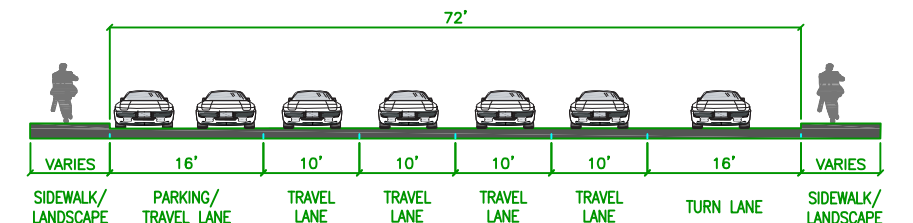

14TH AVENUE  
EXISTING

R:\645691\Drawings\PLAN\OAK-1 thru OAK-40.dwg 01-04-2012 8:46 AM BY: p0044845


REV	DATE	DESCRIPTION




EAST BAY BRT - CONCEPT DESIGN  
PLAN  
1ST AVENUE TO 23RD AVENUE

DWG NO  
OAK-20  
SHEET NO




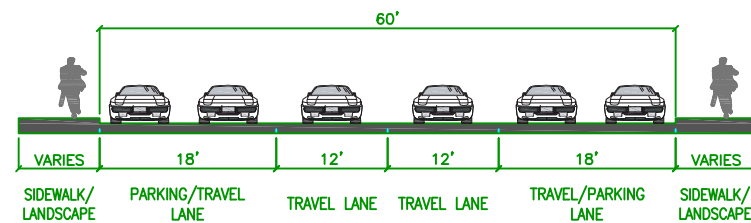


**INTERNATIONAL BLVD  
EXISTING**

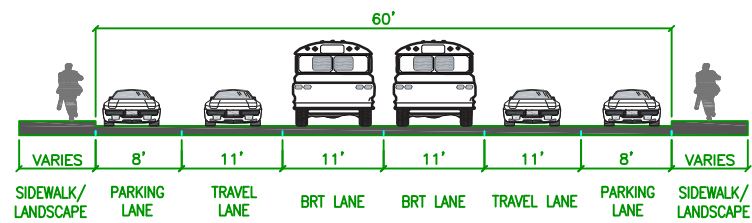

**INTERNATIONAL BLVD  
13TH AVE TO 27TH AVE**

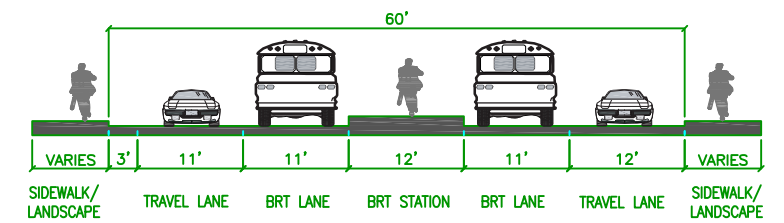

**INTERNATIONAL BLVD  
20TH AVE AT STATION**

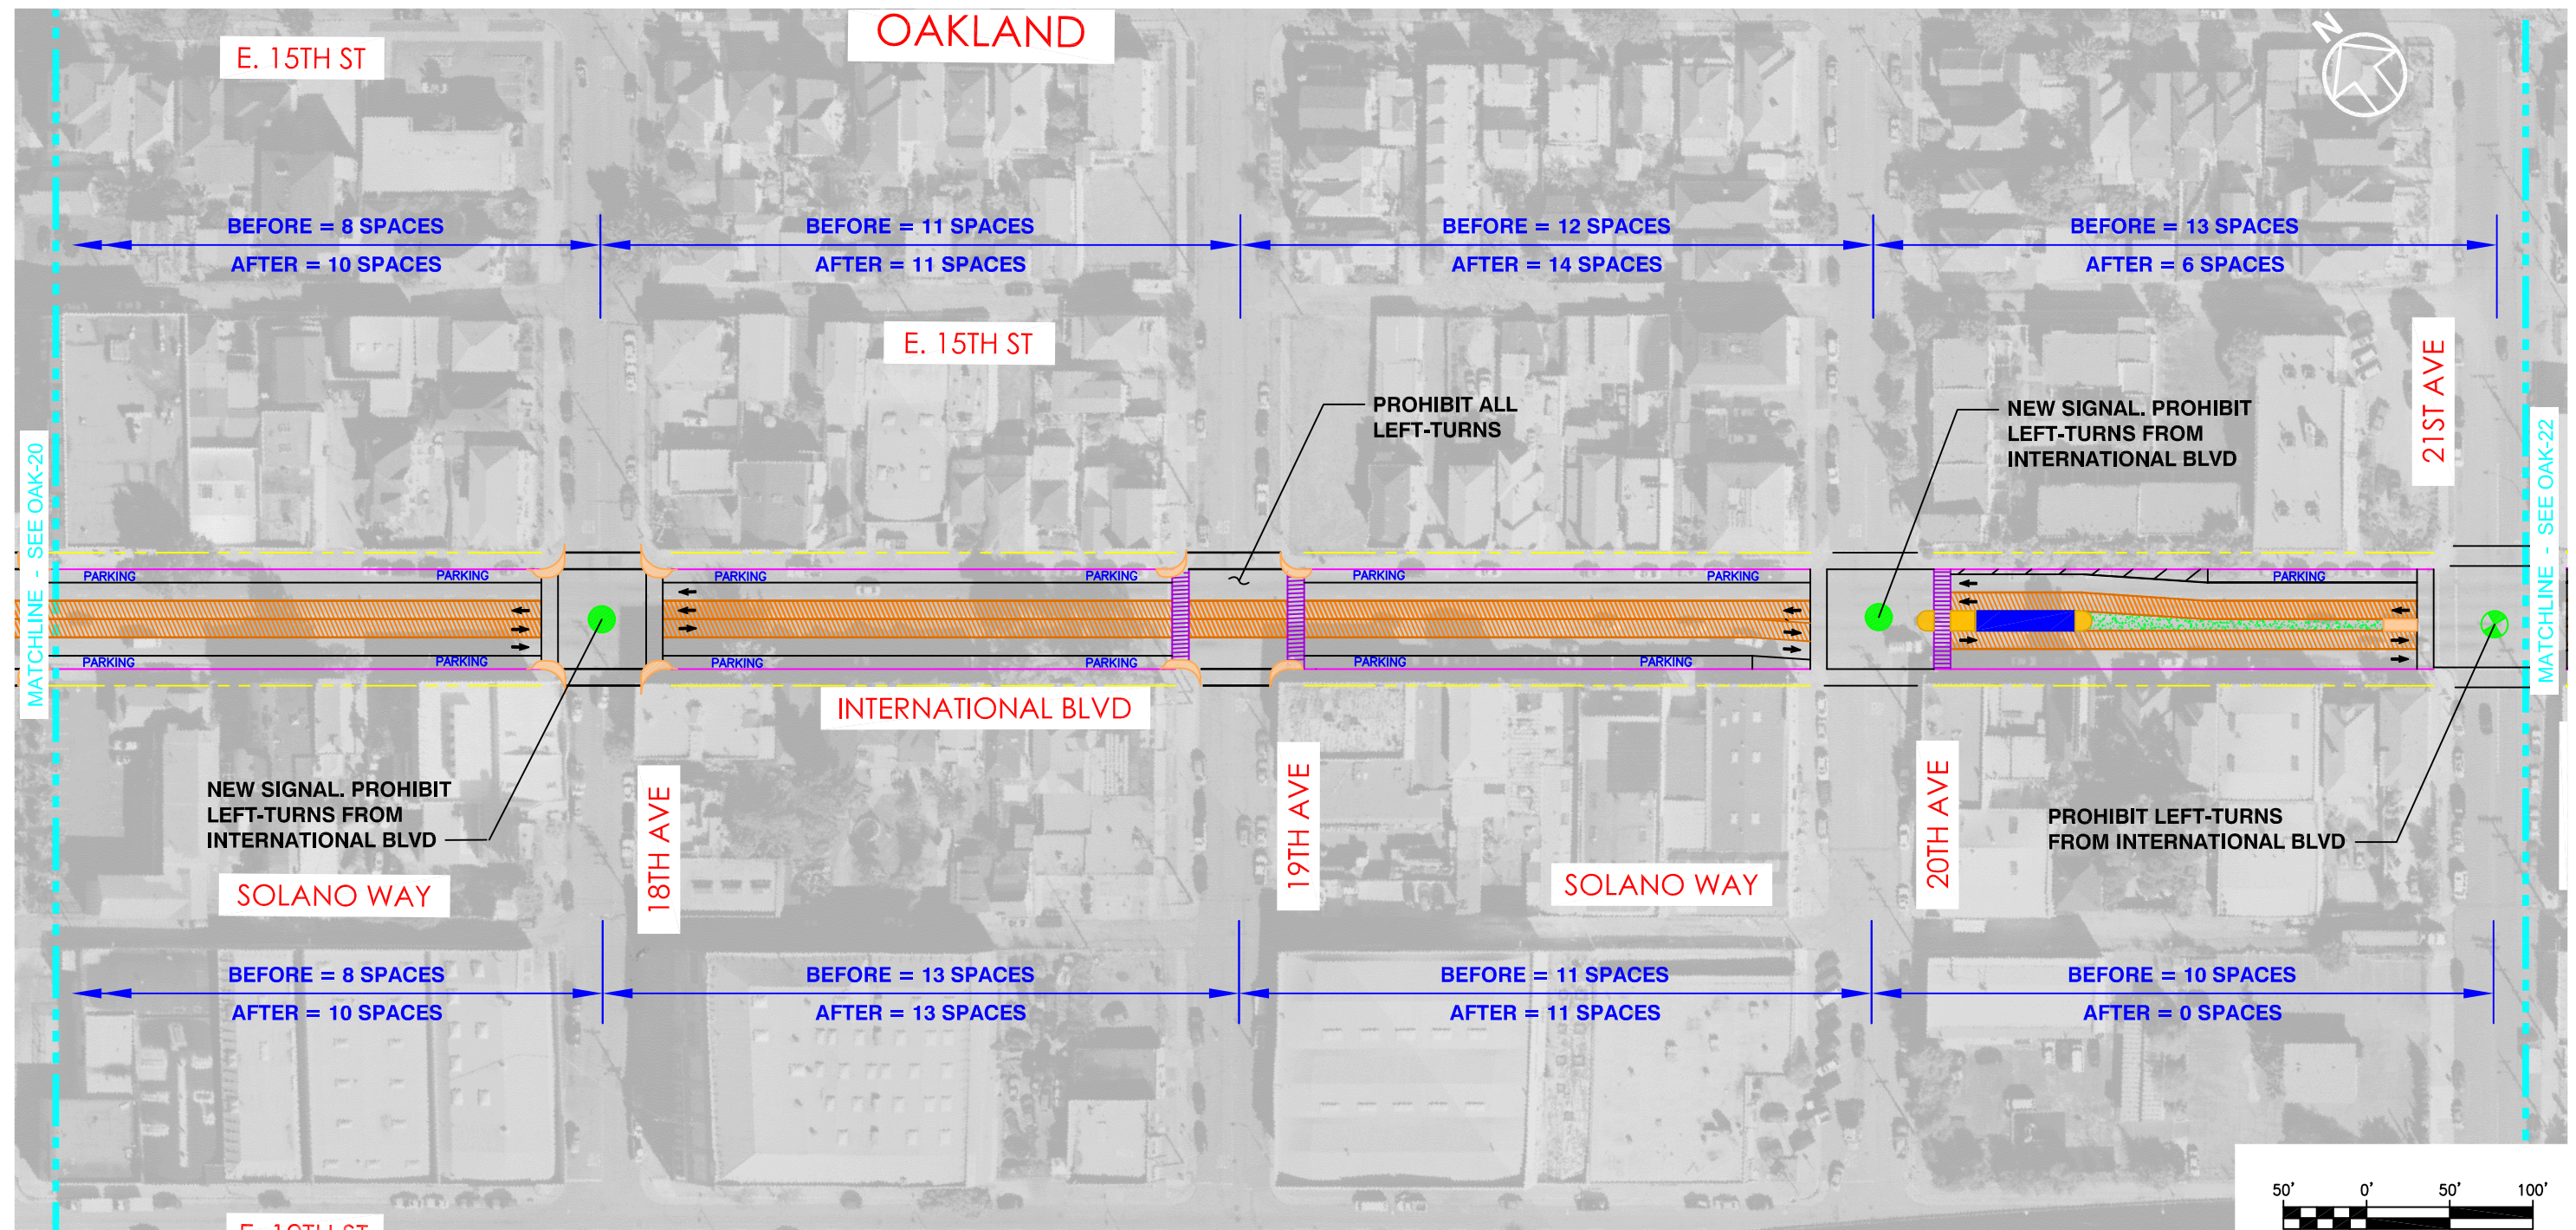

C:\DOCUMENTS\p0043080\LOCALS\1\Temp\AcPublish\_6016\OAK-1 thru OAK-40.dwg 01-03-2012 12:05 PM BY: p0043080


REV	DATE	DESCRIPTION




EAST BAY BRT - CONCEPT DESIGN  
**PLAN**  
INTERNATIONAL BLVD - 23RD AVENUE TO 40TH AVENUE

DWG NO  
**OAK-21**  
SHEET NO




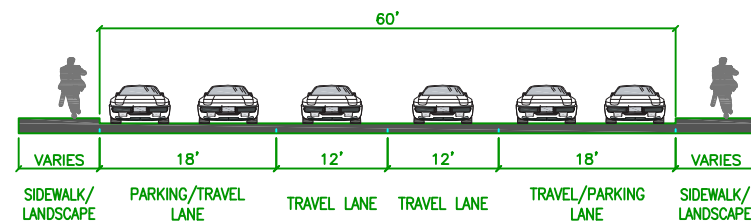



INTERNATIONAL BLVD  
EXISTING

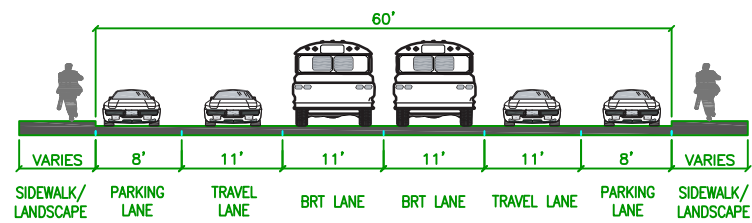

INTERNATIONAL BLVD  
13TH AVE TO 27TH AVE

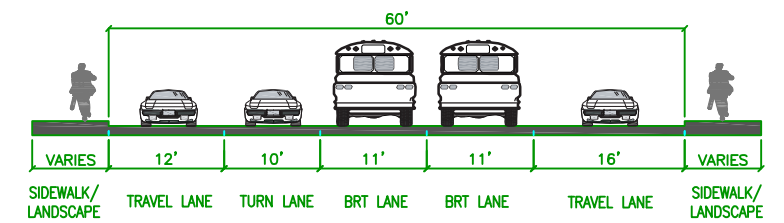

INTERNATIONAL BLVD  
22ND AVE AT SIGNALIZED INTERSECTION

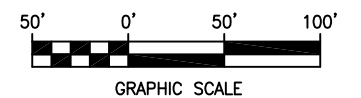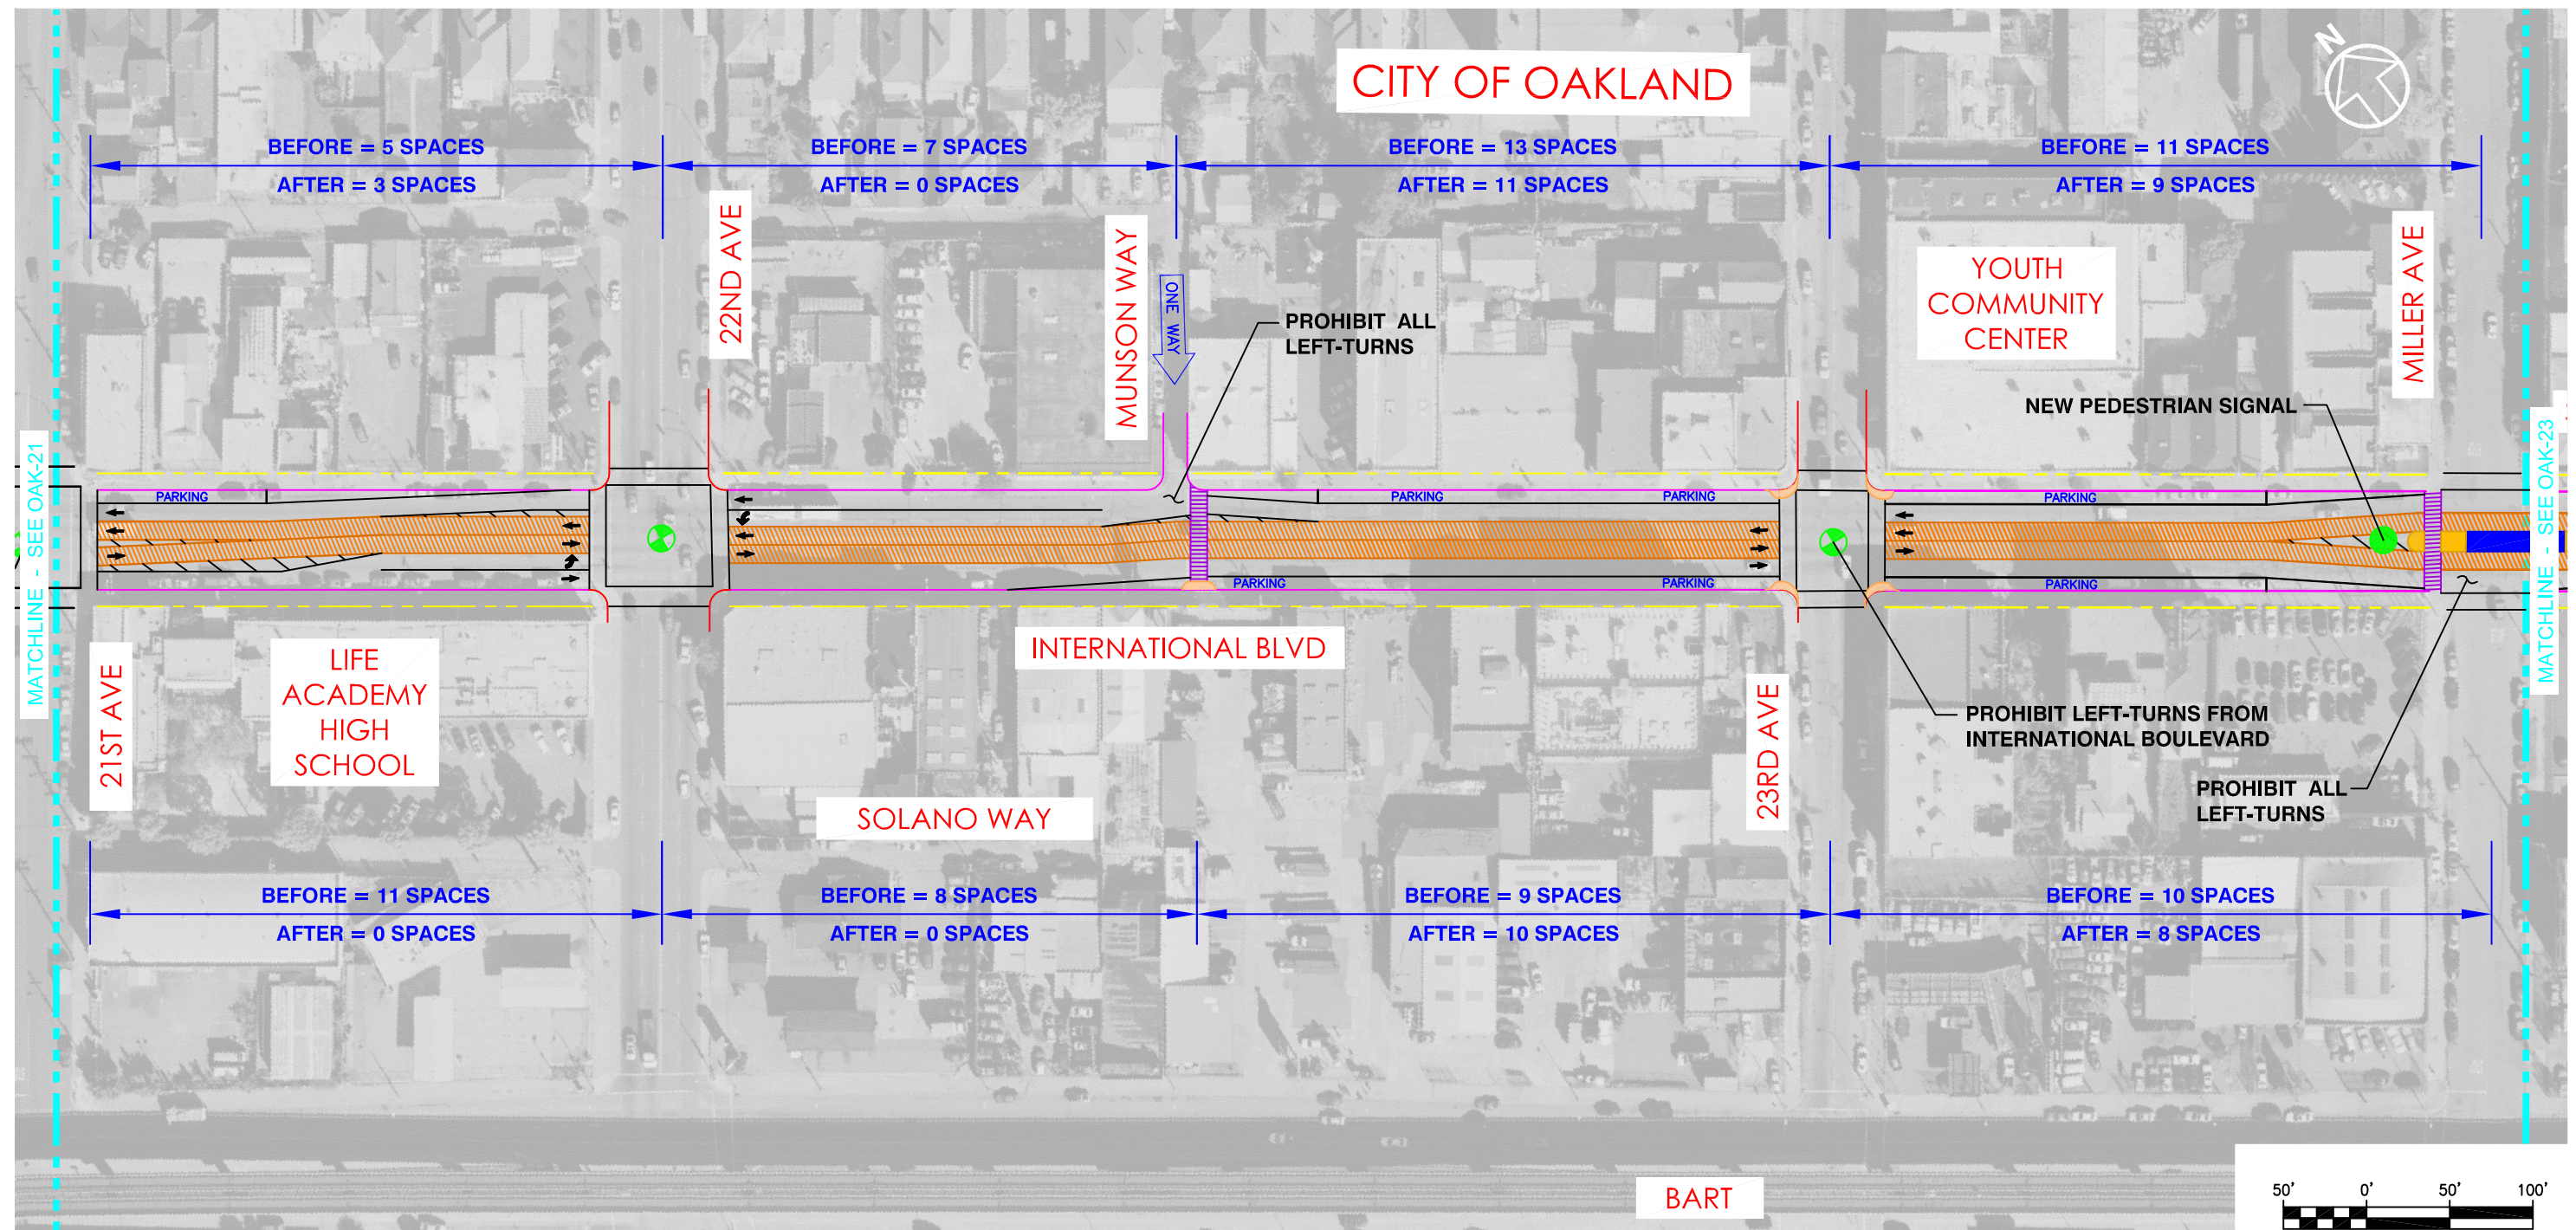

C:\DOCUMENTS\1\p0043080\LOCALS\1\Temp\AcPublish\_6016\OAK-1 thru OAK-40.dwg 01-03-2012 12:05 PM BY: p0043080

REV	DATE	DESCRIPTION



EAST BAY BRT - CONCEPT DESIGN  
PLAN  
INTERNATIONAL BLVD - 23RD AVENUE TO 40TH AVENUE

DWG NO  
OAK-22  
SHEET NO